


## PLAN VIEW

Patent No. US 10,106,989 B2


SCALE : NOT TO SCALE

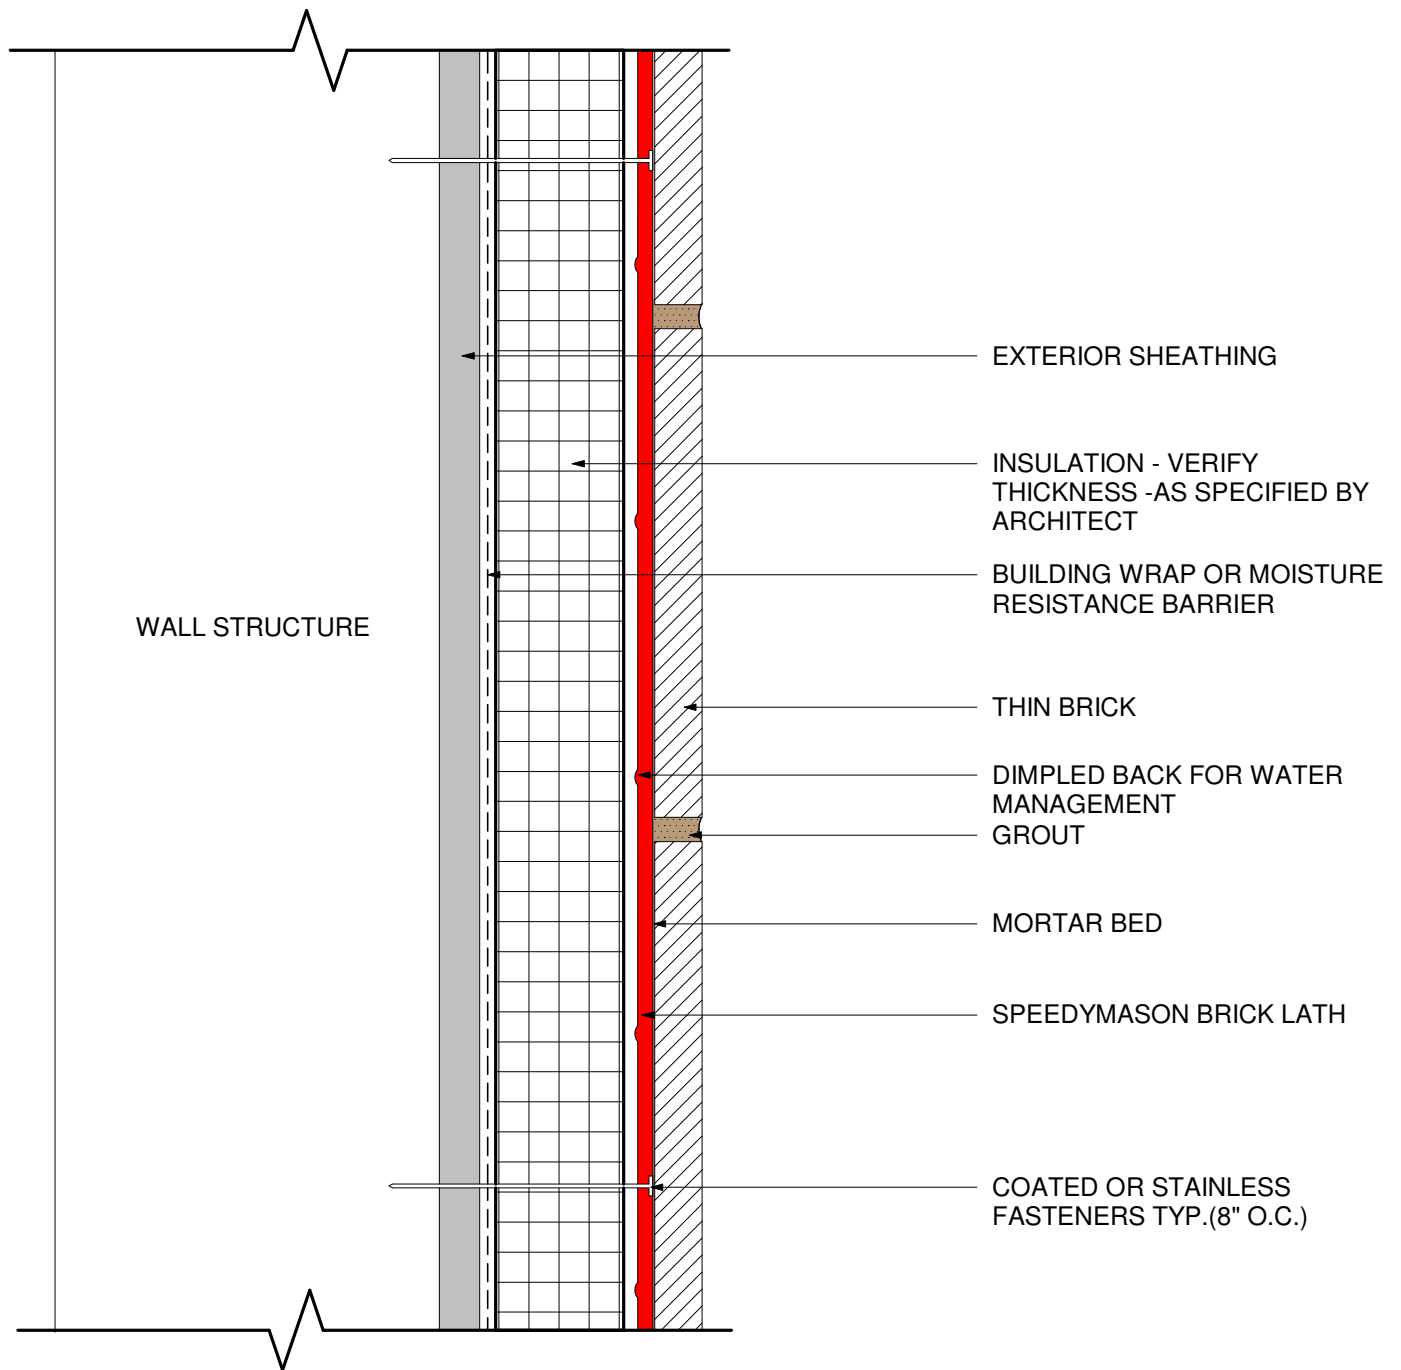

## PLAN VIEW - INSULATION

Patent No. US 10,106,989 B2


SCALE : NOT TO SCALE

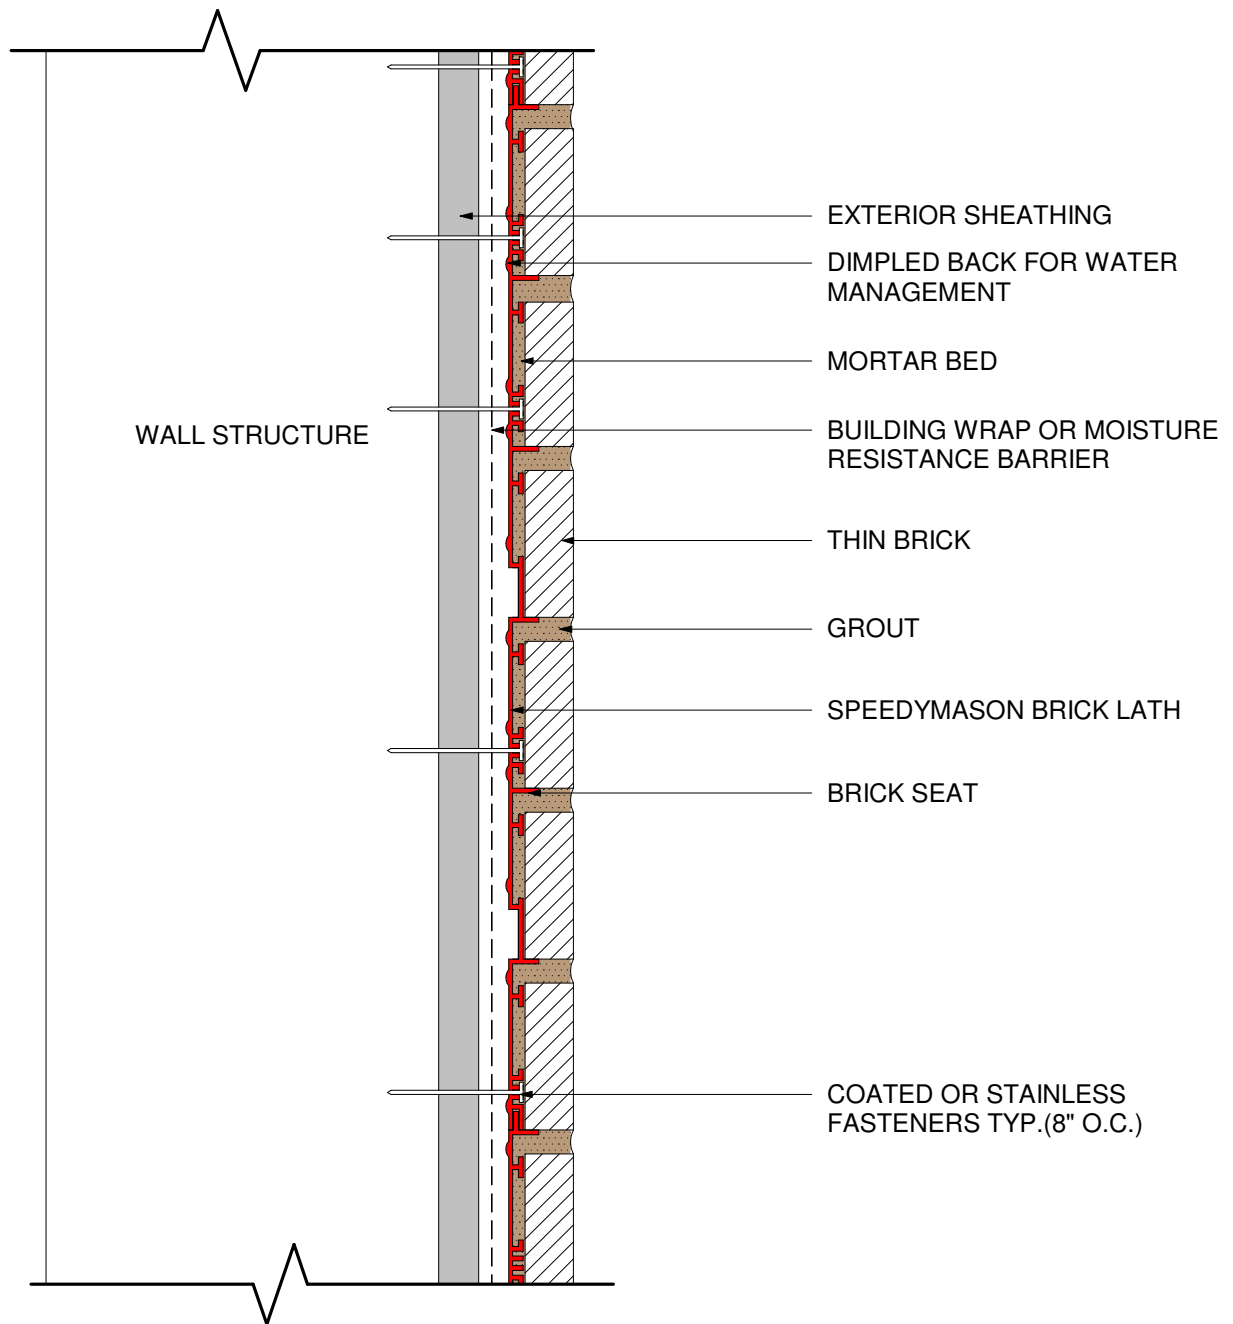

# WALL SECTION

Patent No. US 10,106,989 B2


SCALE : NOT TO SCALE

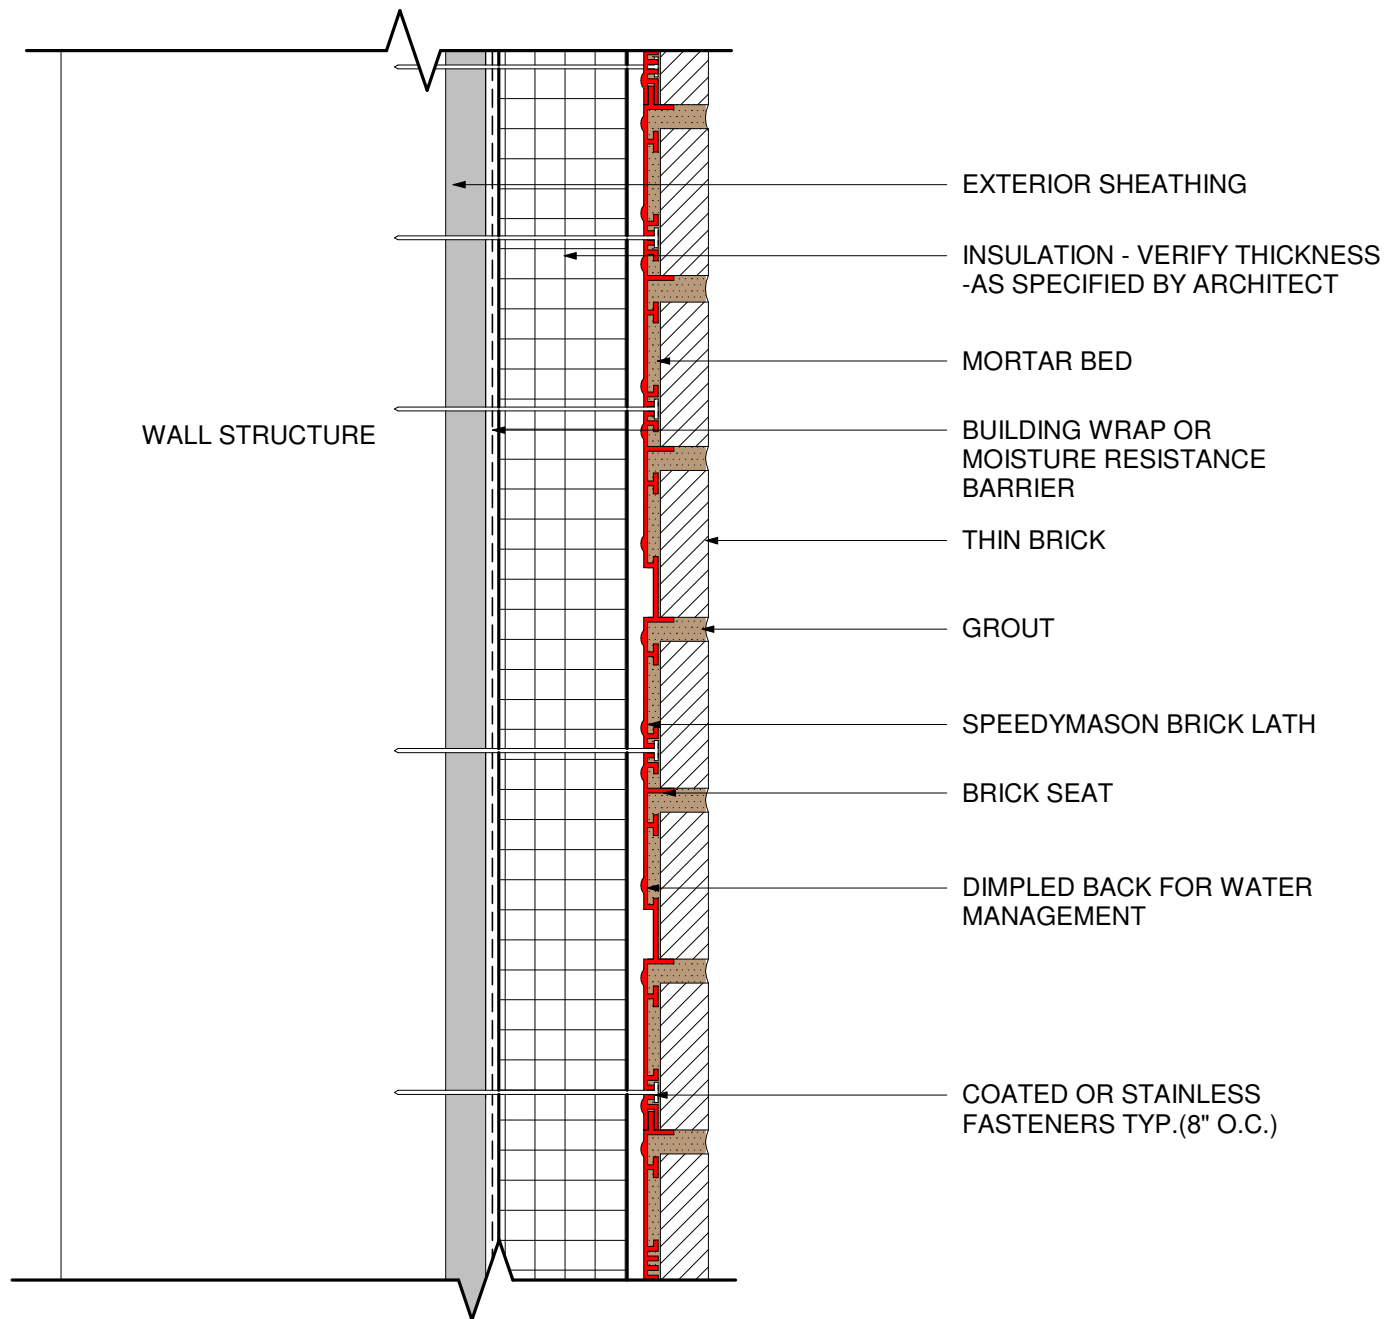

## WALL SECTION - INSULATION

Patent No. US 10,106,989 B2


SCALE : NOT TO SCALE

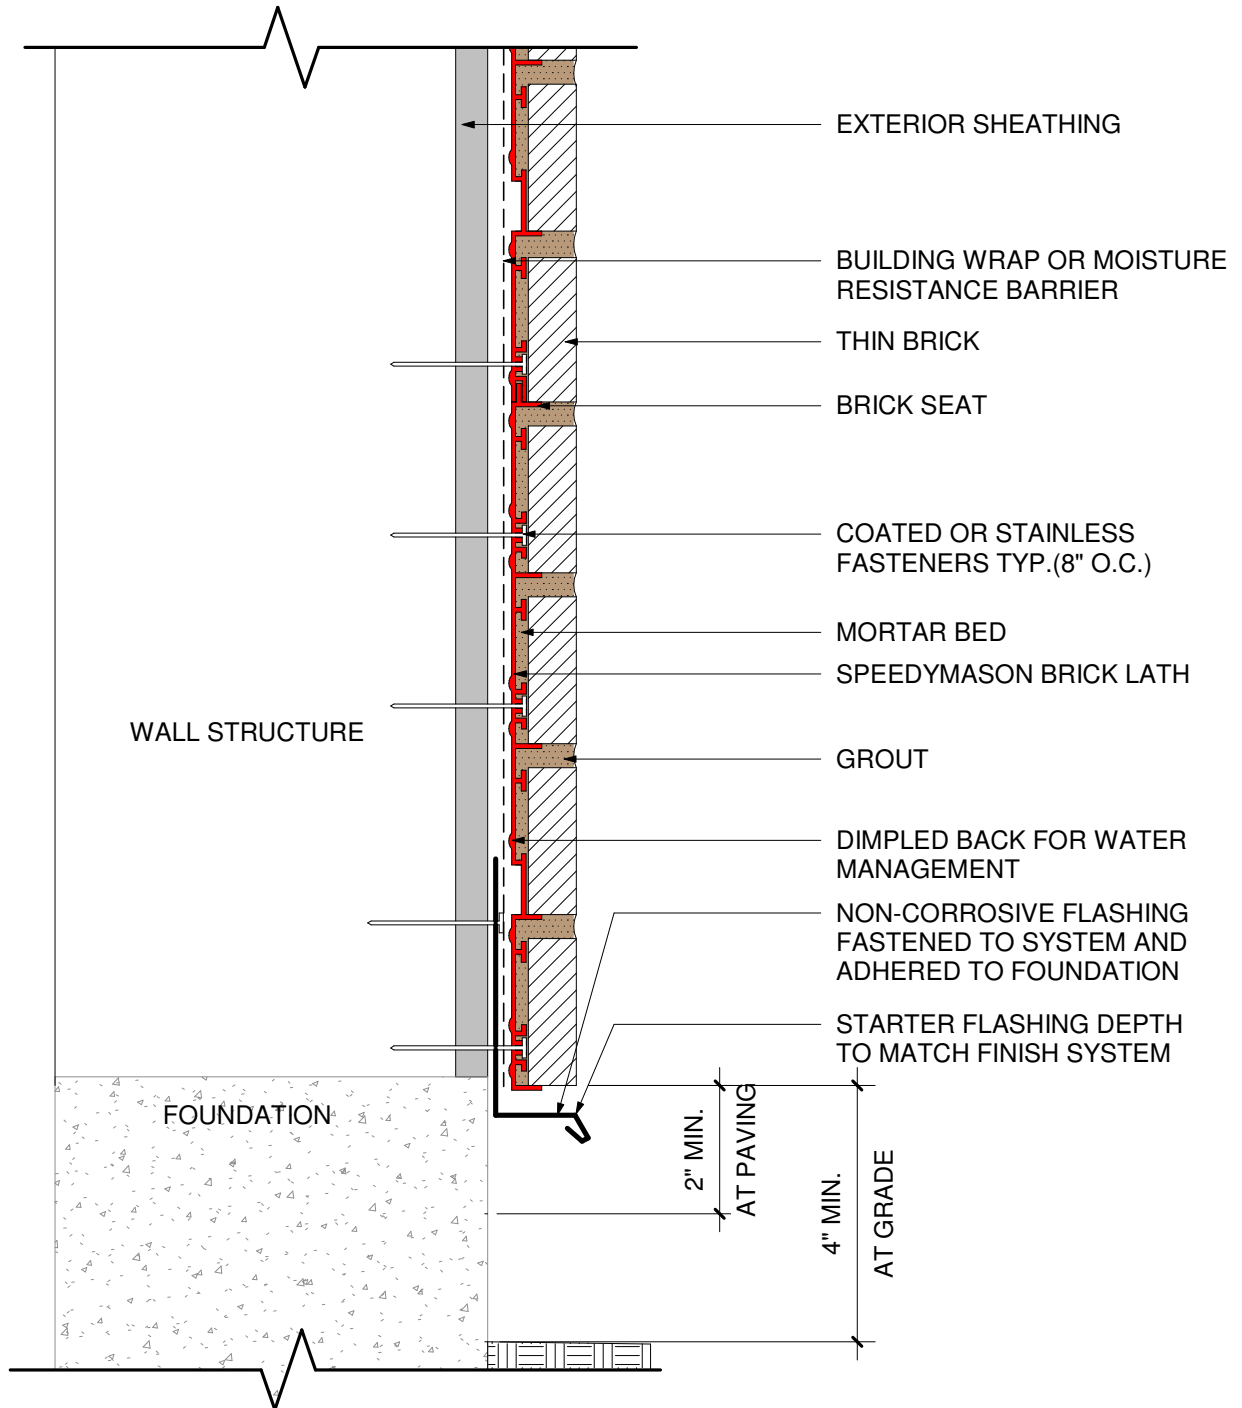

## WALL SECTION - BASE

Patent No. US 10,106,989 B2

SCALE : NOT TO SCALE

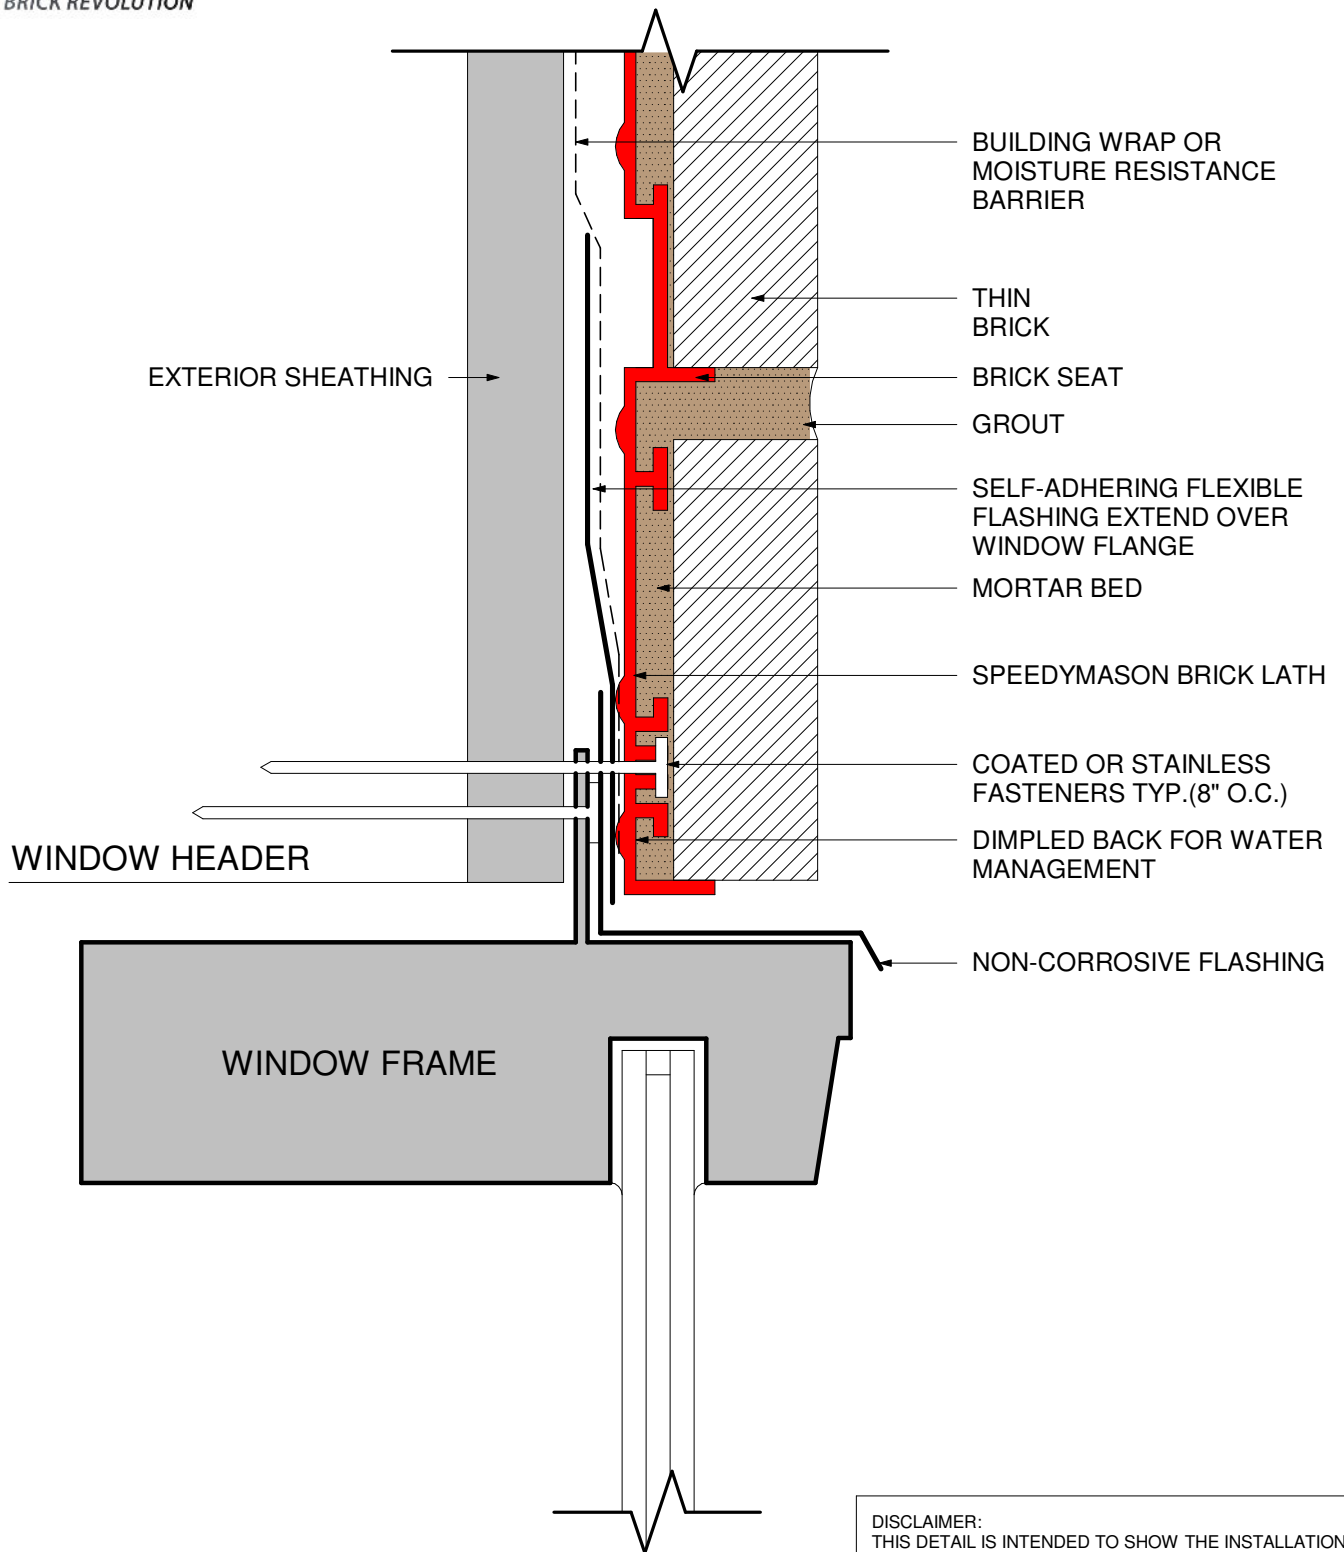


DISCLAIMER:  
THIS DETAIL IS INTENDED TO SHOW THE INSTALLATION OF THIN BRICK MATERIAL ON THE SPEEDYMASON PANEL SYSTEM. VERIFY INSTALLATION DETAILS WITH WINDOW MANUFACTURER FOR PROPER FLASHING AND OTHER INSTALLATION REQUIREMENTS.

## FLANGED WINDOW HEAD

Patent No. US 10,106,989 B2

SCALE : NOT TO SCALE

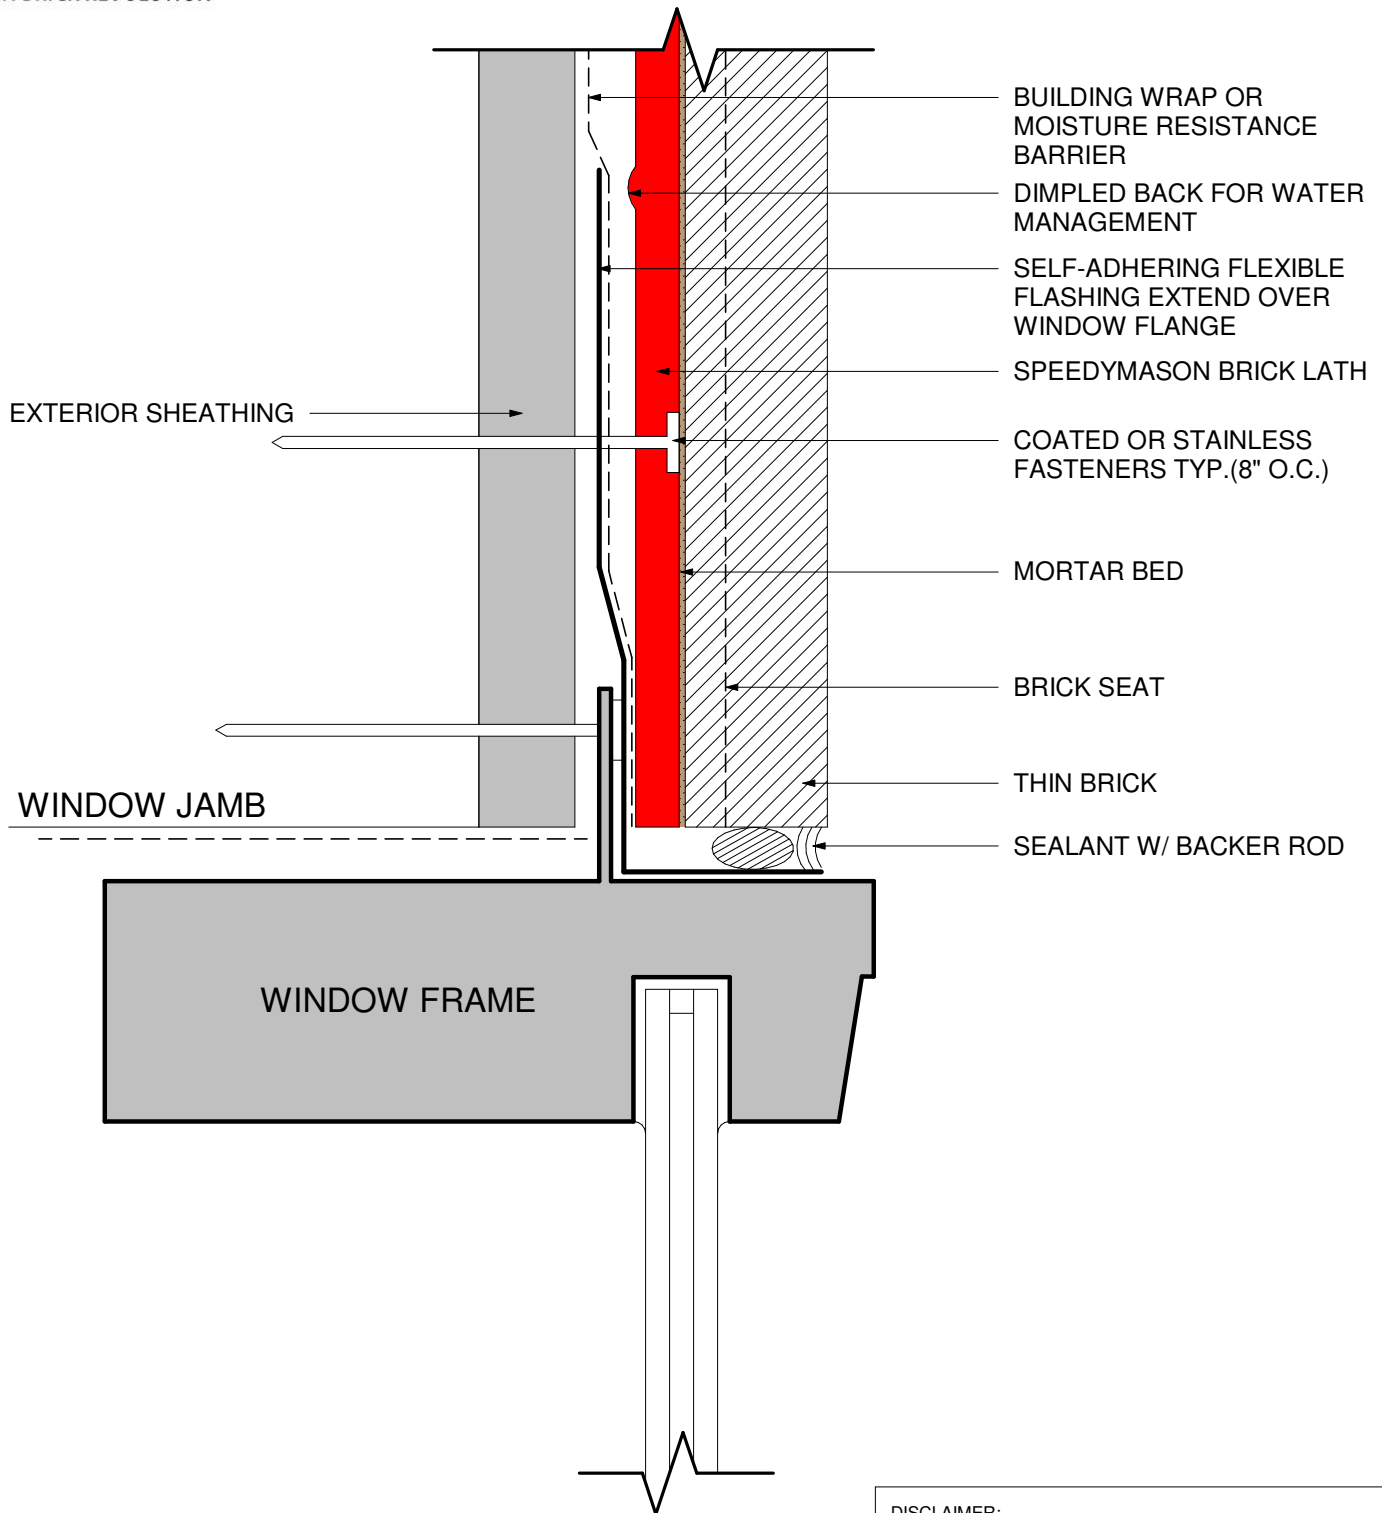


DISCLAIMER:  
THIS DETAIL IS INTENDED TO SHOW THE INSTALLATION OF THIN BRICK MATERIAL ON THE SPEEDYMASON PANEL SYSTEM. VERIFY INSTALLATION DETAILS WITH WINDOW MANUFACTURER FOR PROPER FLASHING AND OTHER INSTALLATION REQUIREMENTS.

## FLANGED WINDOW JAMB

Patent No. US 10,106,989 B2

SCALE : NOT TO SCALE

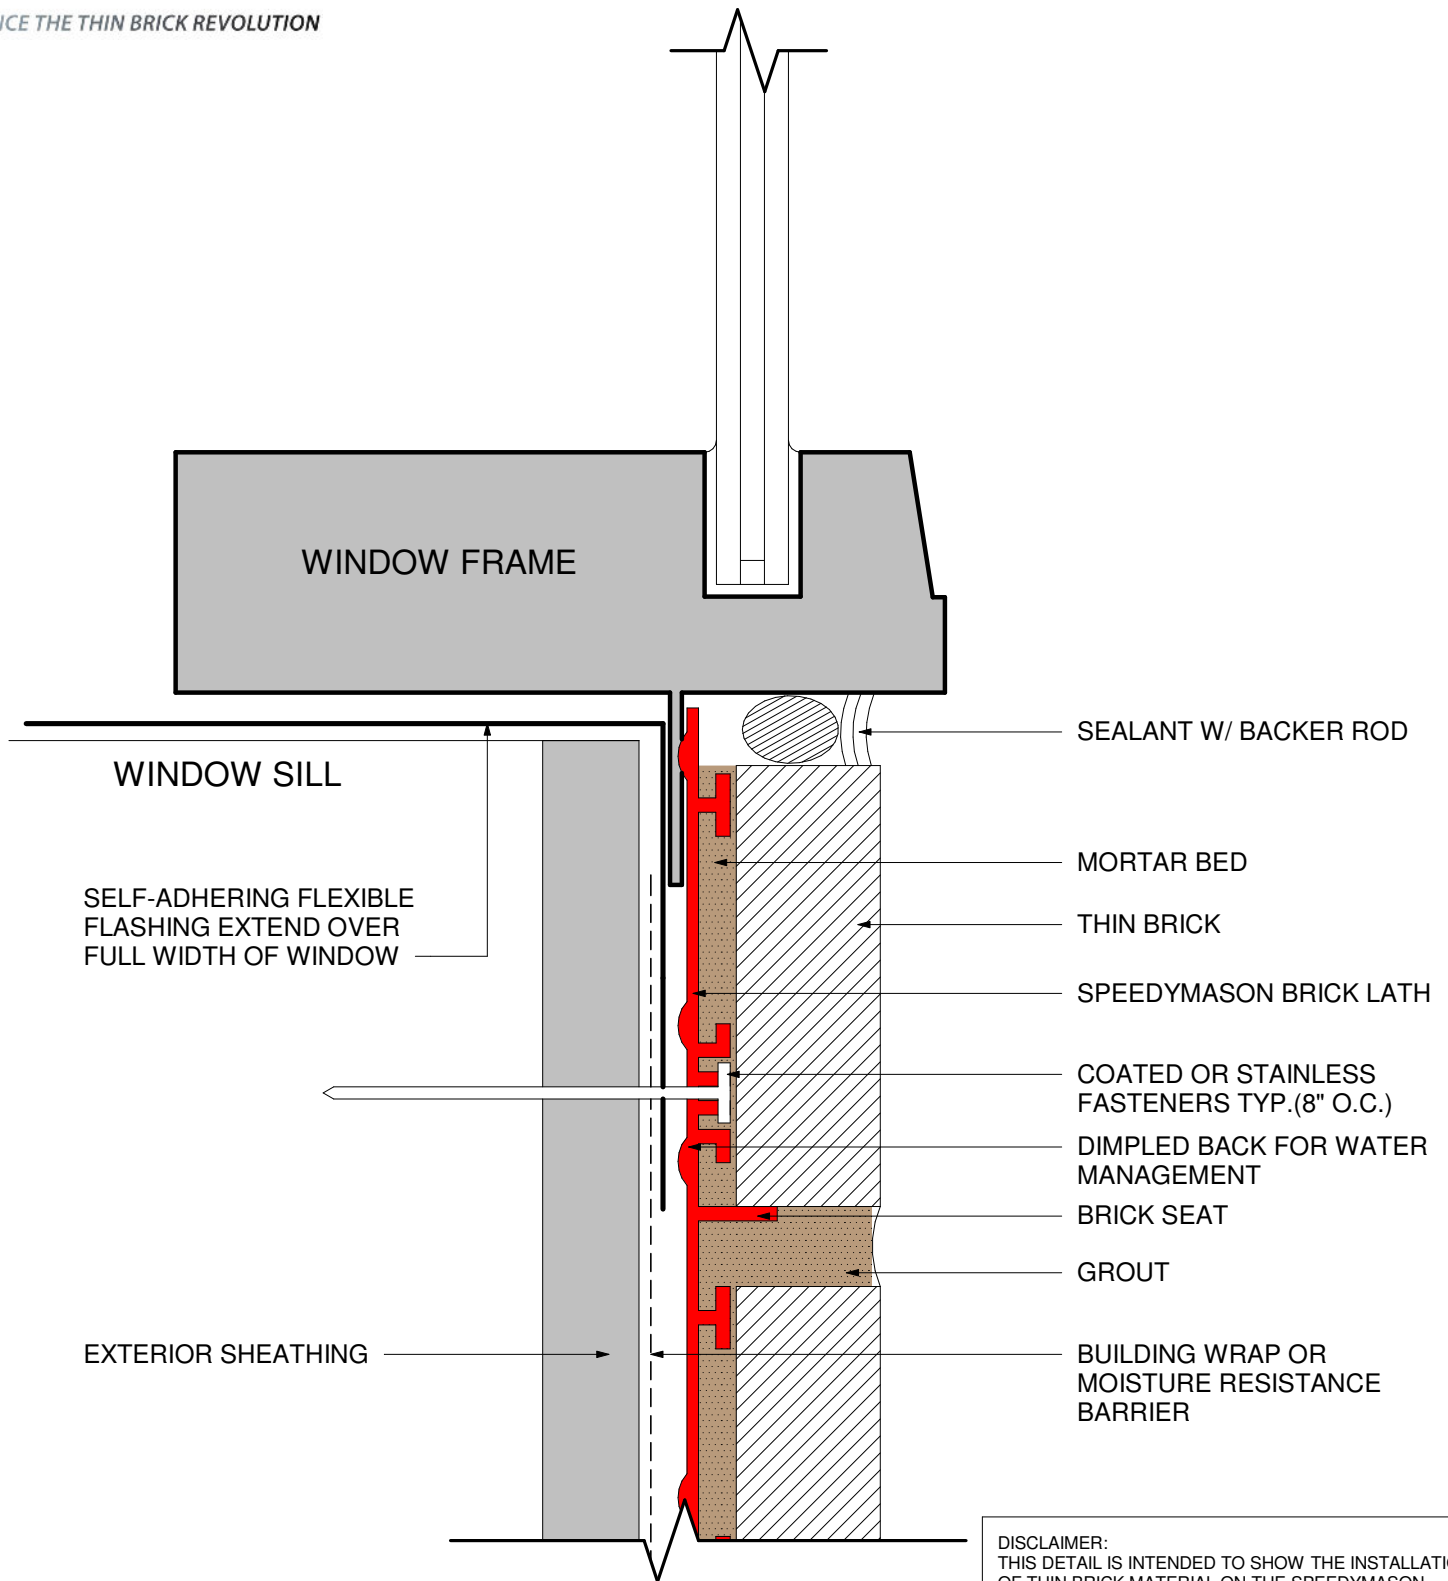


## FLANGED WINDOW SILL

Patent No. US 10,106,989 B2

SCALE : NOT TO SCALE



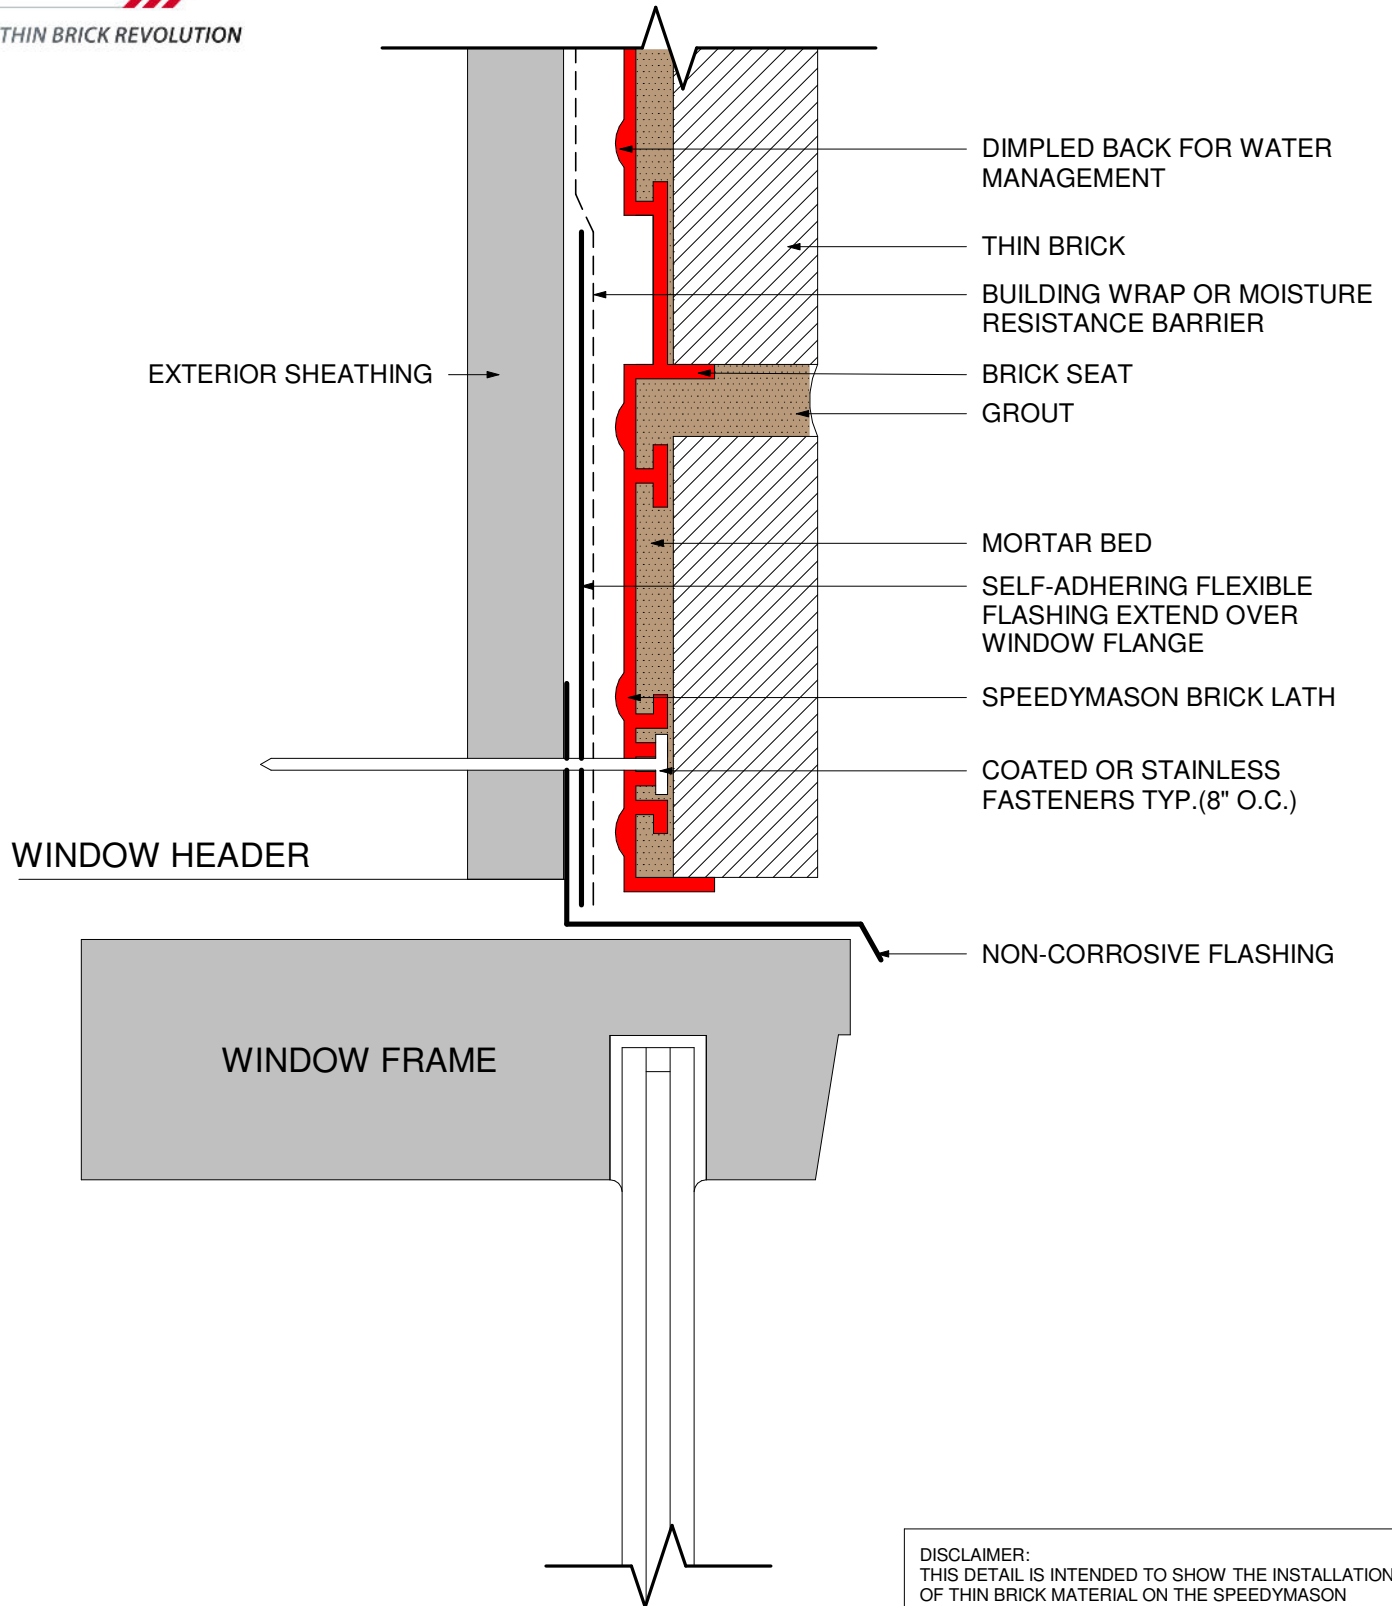


DISCLAIMER:  
THIS DETAIL IS INTENDED TO SHOW THE INSTALLATION OF THIN BRICK MATERIAL ON THE SPEEDYMASON PANEL SYSTEM. VERIFY INSTALLATION DETAILS WITH WINDOW MANUFACTURER FOR PROPER FLASHING AND OTHER INSTALLATION REQUIREMENTS.

# FLUSH WINDOW HEAD

Patent No. US 10,106,989 B2

SCALE : NOT TO SCALE

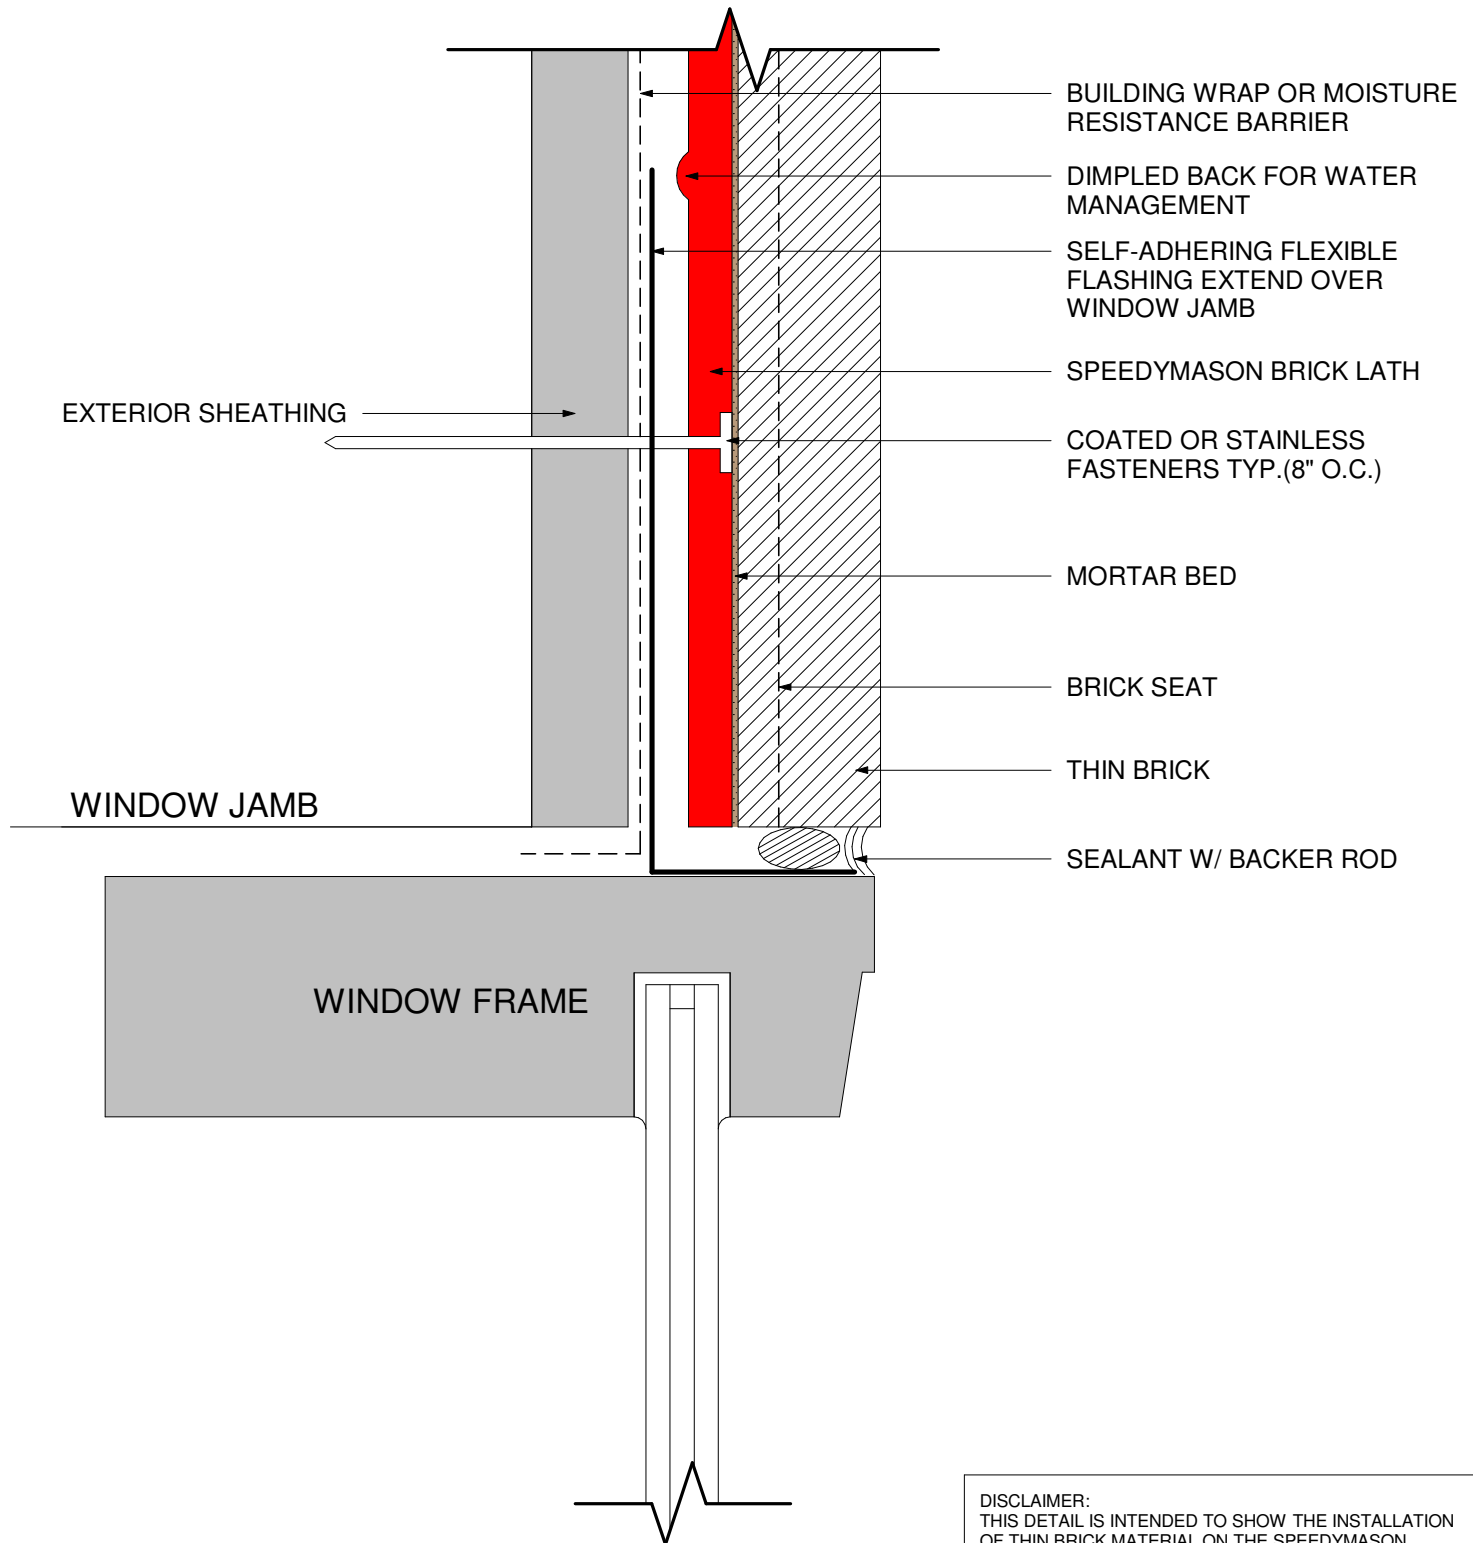


DISCLAIMER:  
THIS DETAIL IS INTENDED TO SHOW THE INSTALLATION  
OF THIN BRICK MATERIAL ON THE SPEEDYMASON  
PANEL SYSTEM. VERIFY INSTALLATION DETAILS WITH  
WINDOW MANUFACTURER FOR PROPER FLASHING AND  
OTHER INSTALLATION REQUIREMENTS.

## FLUSH WINDOW JAMB

Patent No. US 10,106,989 B2

SCALE : NOT TO SCALE

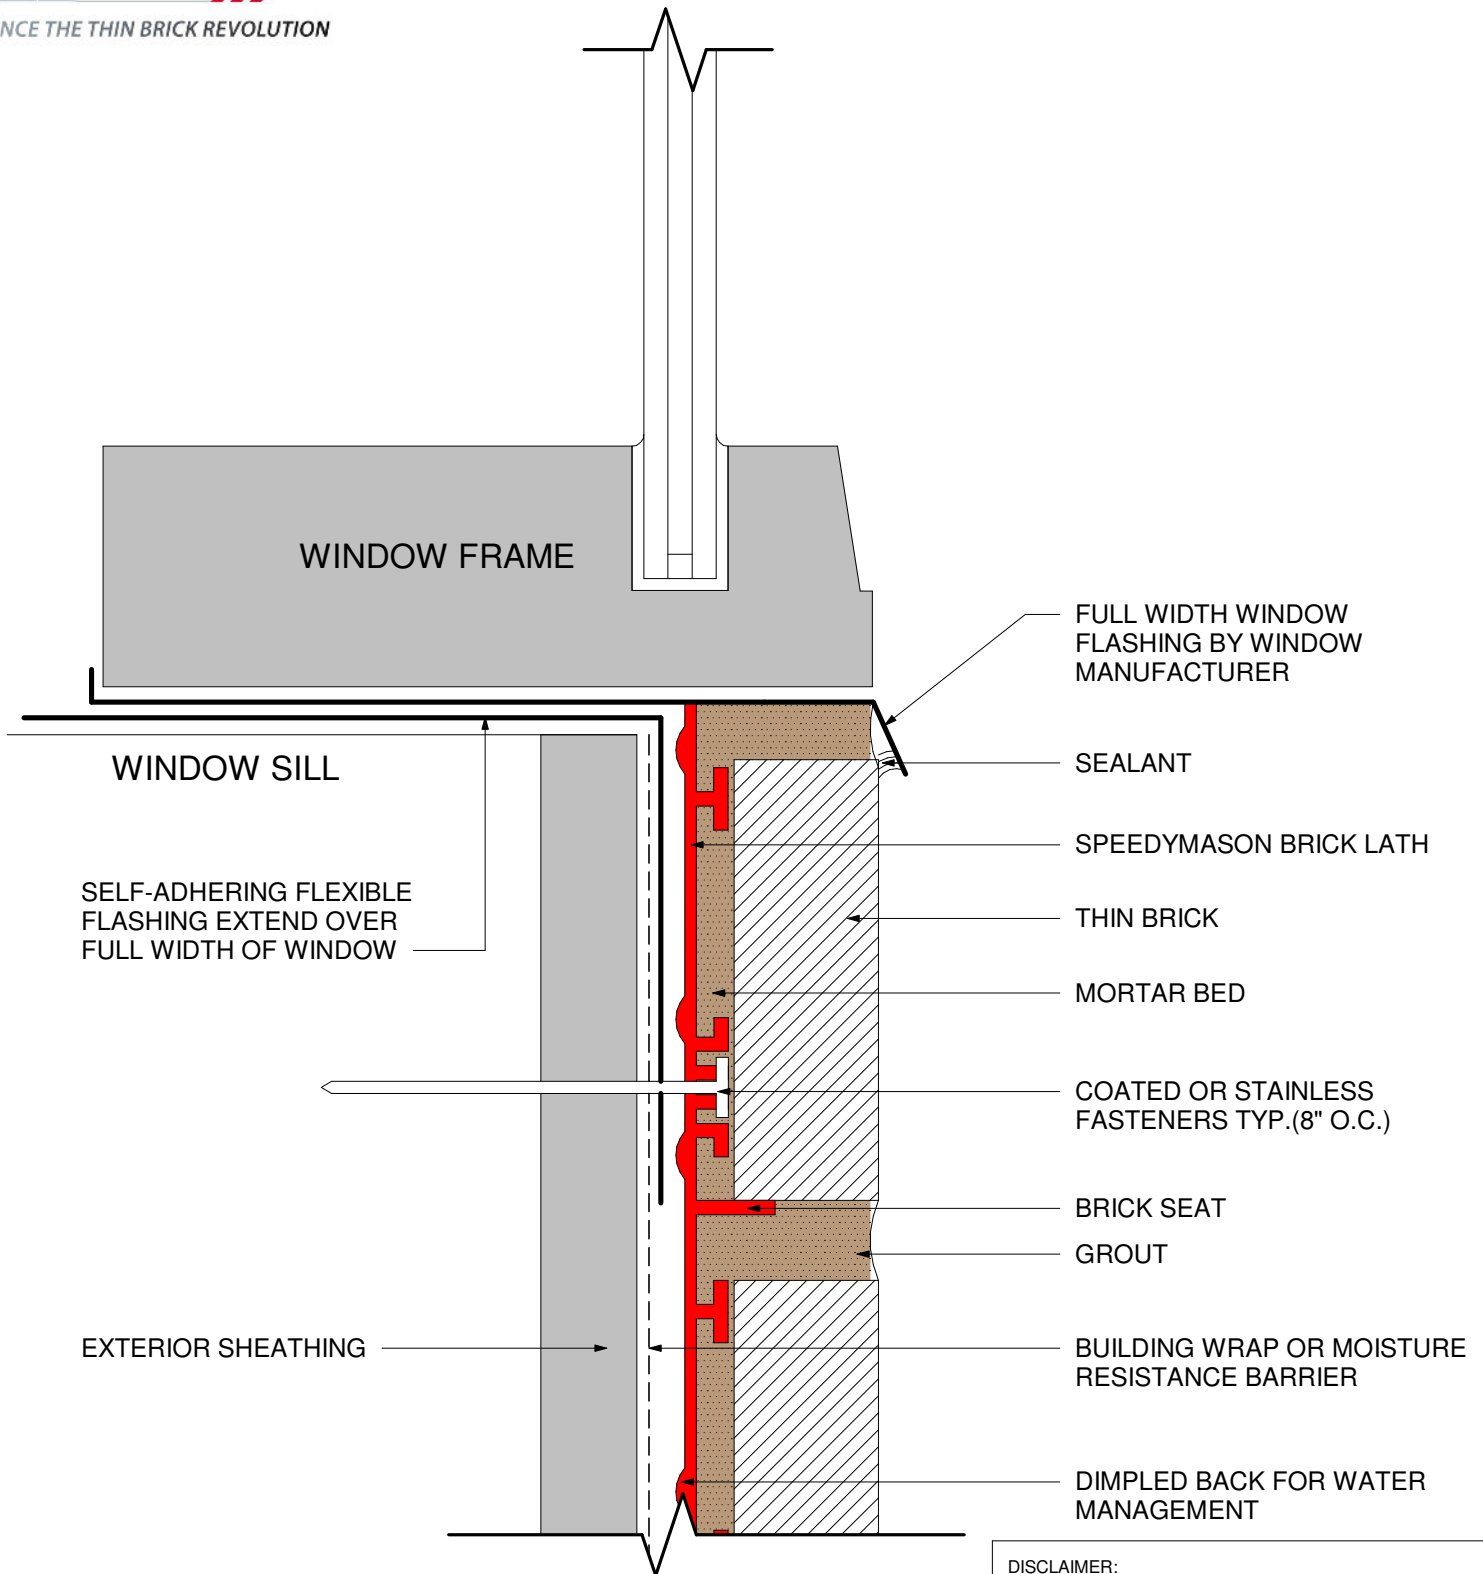


DISCLAIMER:  
THIS DETAIL IS INTENDED TO SHOW THE INSTALLATION  
OF THIN BRICK MATERIAL ON THE SPEEDYMASON  
PANEL SYSTEM. VERIFY INSTALLATION DETAILS WITH  
WINDOW MANUFACTURER FOR PROPER FLASHING AND  
OTHER INSTALLATION REQUIREMENTS.

## FLUSH WINDOW SILL

Patent No. US 10,106,989 B2


SCALE : NOT TO SCALE

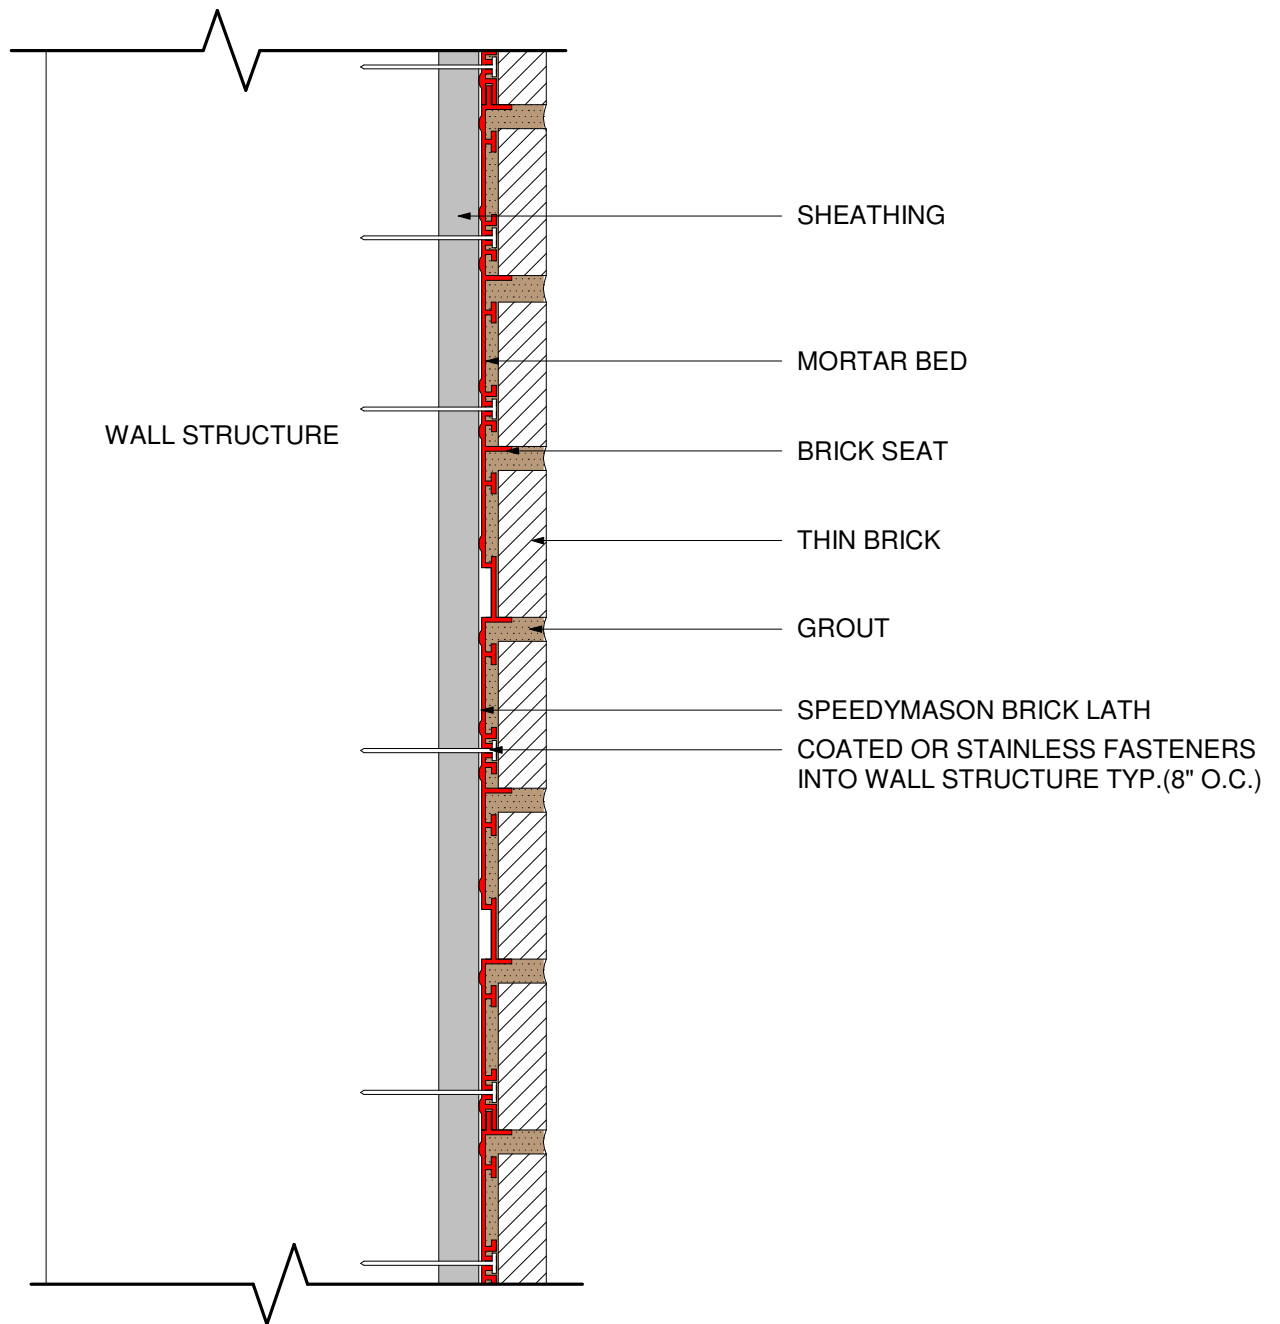

# INTERIOR WALL

Patent No. US 10,106,989 B2


SCALE : NOT TO SCALE

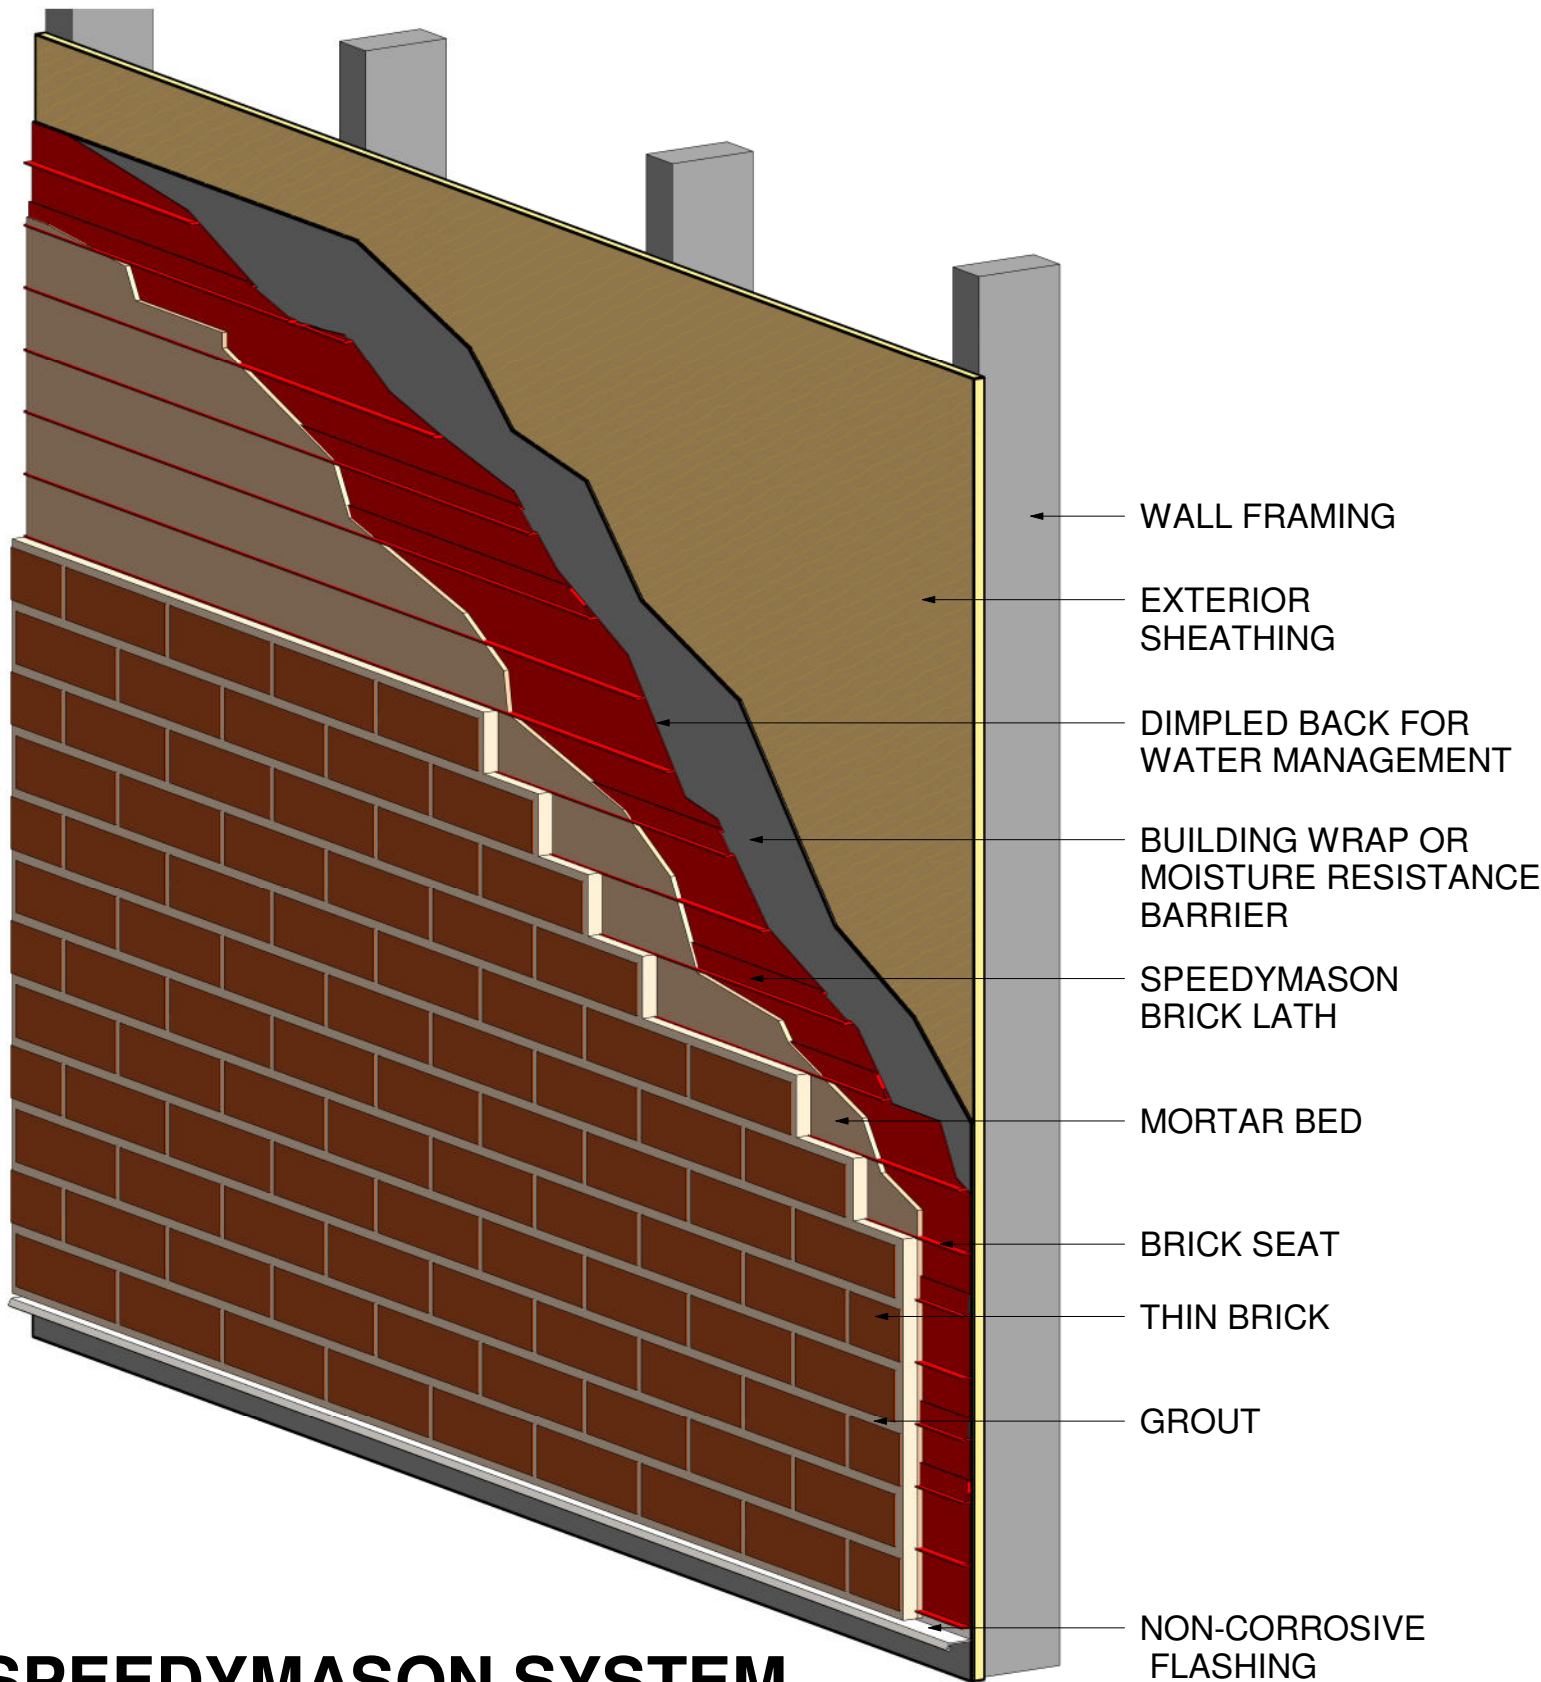

# SPEEDYMASON SYSTEM

Patent No. US 10,106,989 B2

SCALE : NOT TO SCALE

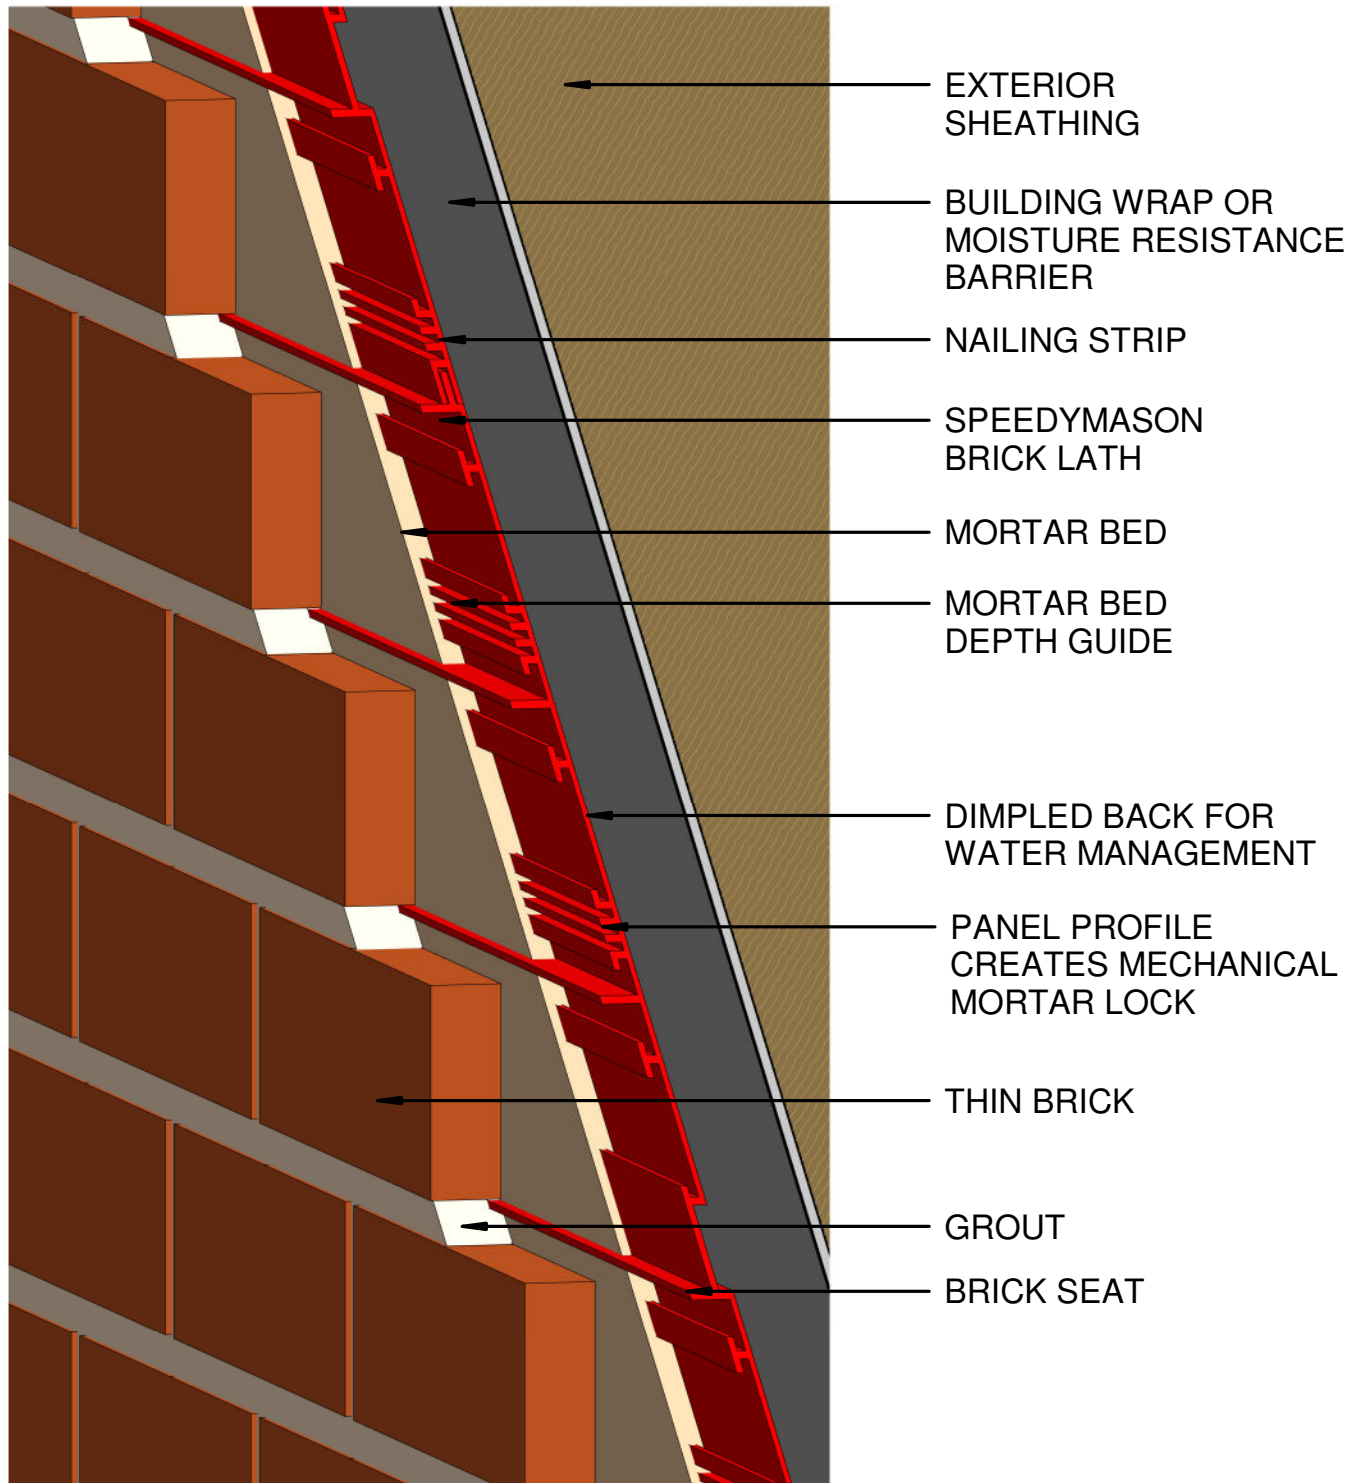


## SPEEDYMASON CLOSE UP

Patent No. US 10,106,989 B2

SCALE : NOT TO SCALE






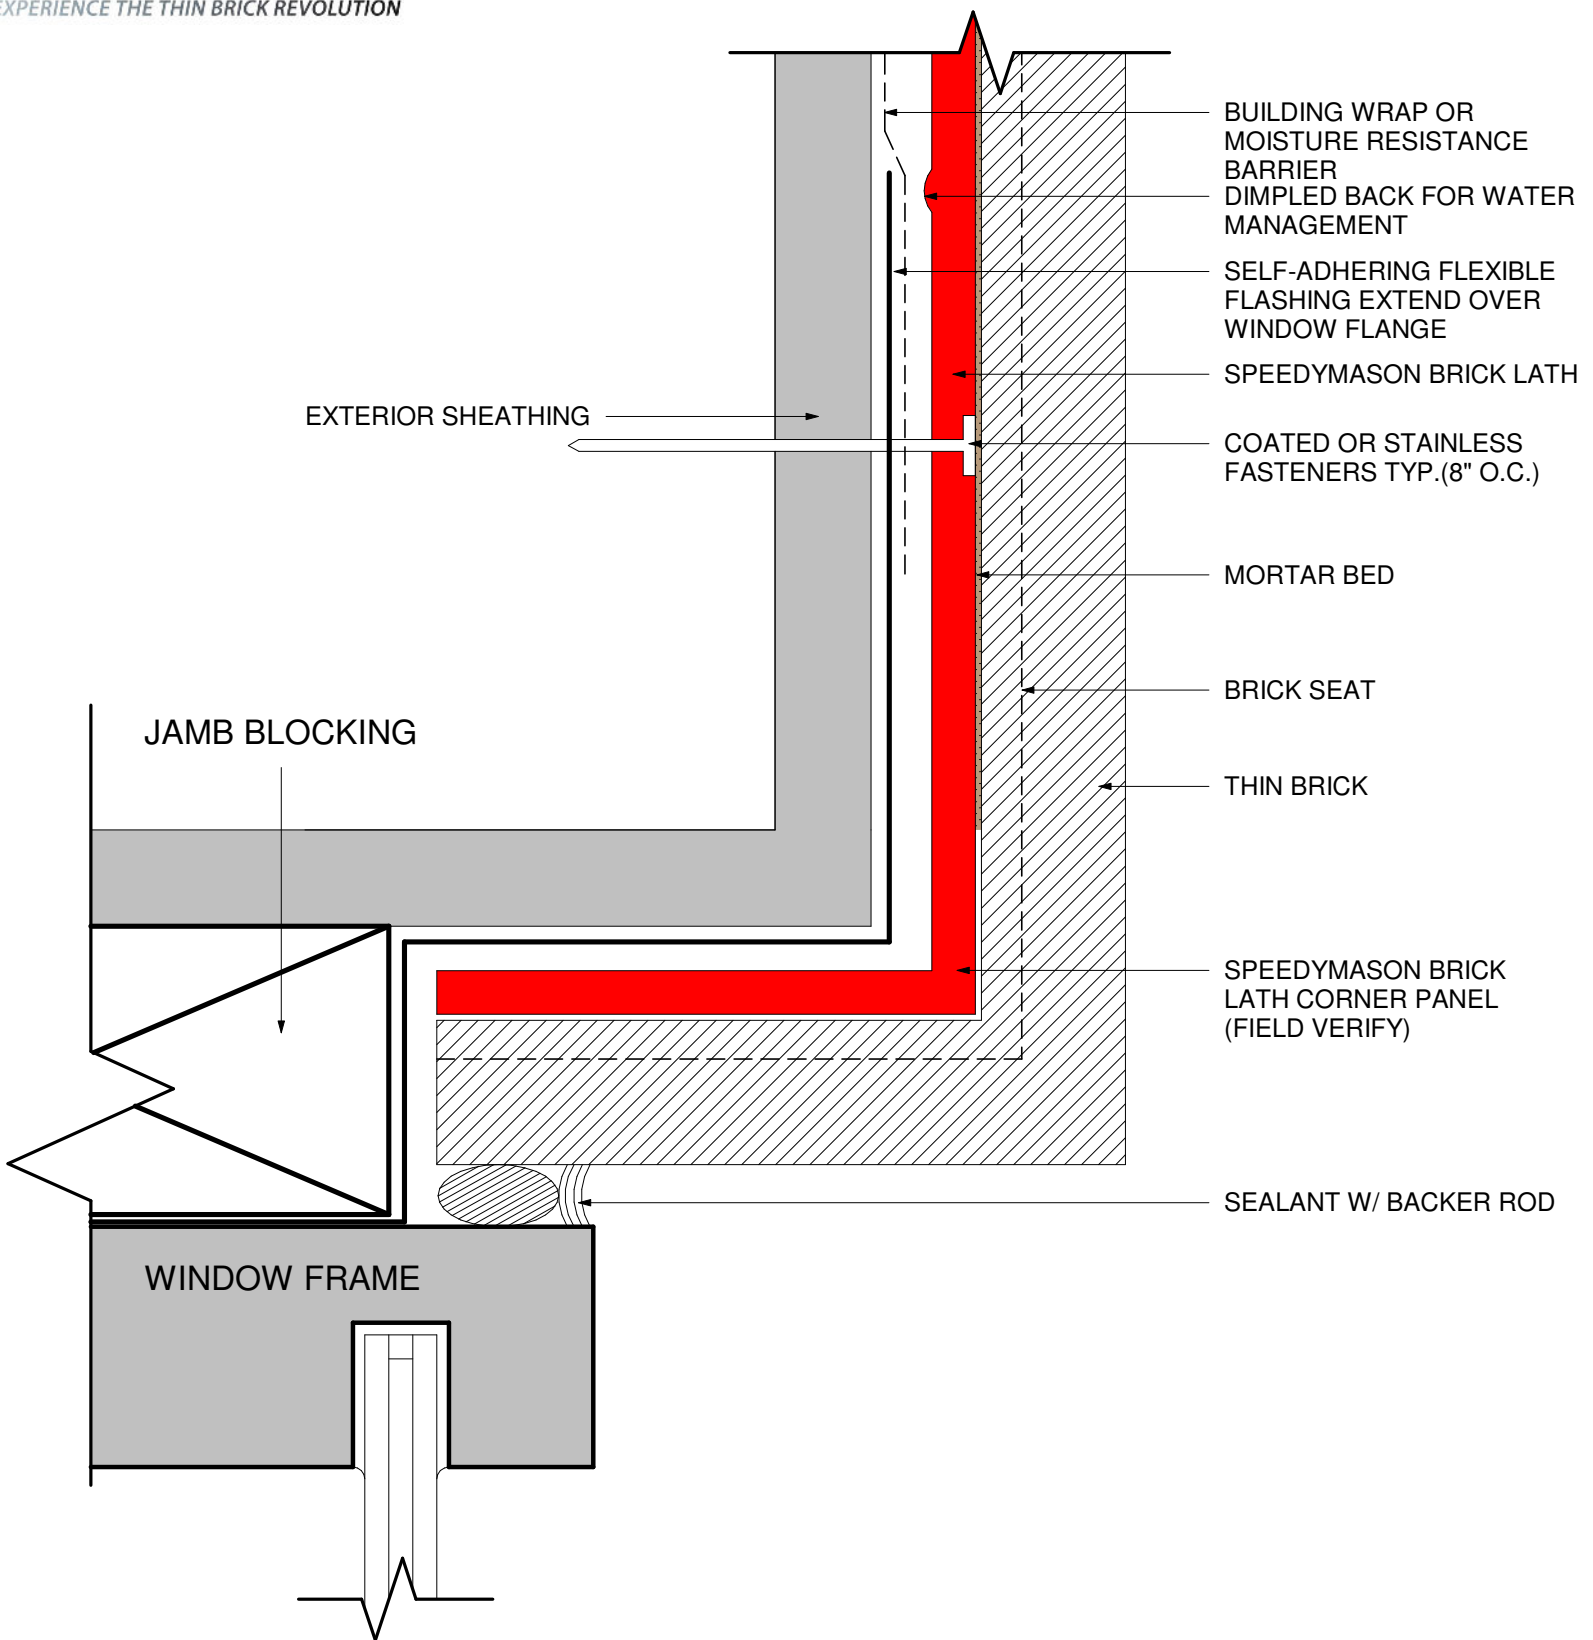

# RECESSED WINDOW JAMB

Patent No. US 10,106,989 B2

SCALE : NOT TO SCALE

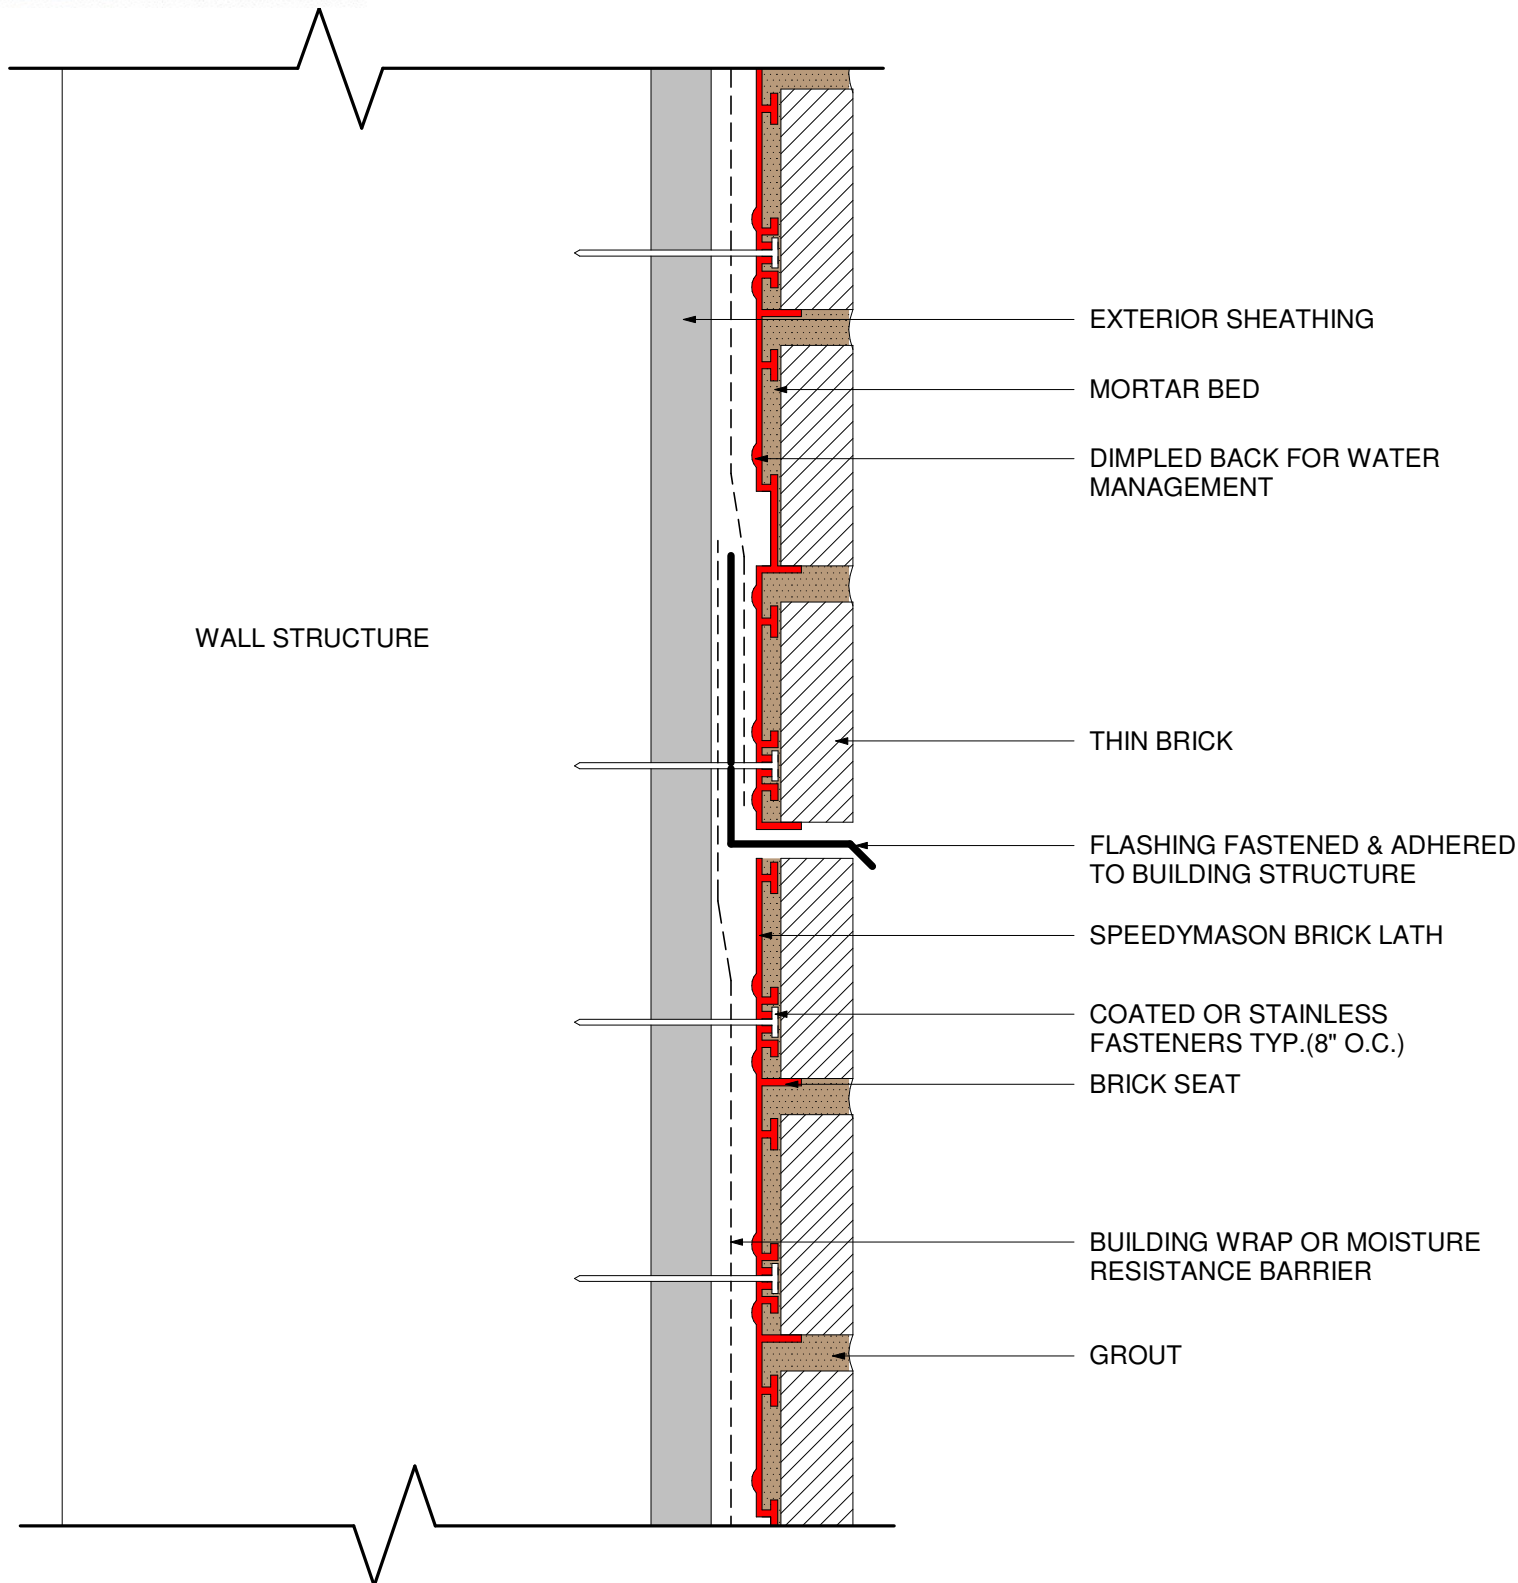


# HORIZONTAL CONTROL JOINT

Patent No. US 10,106,989 B2

SCALE : NOT TO SCALE



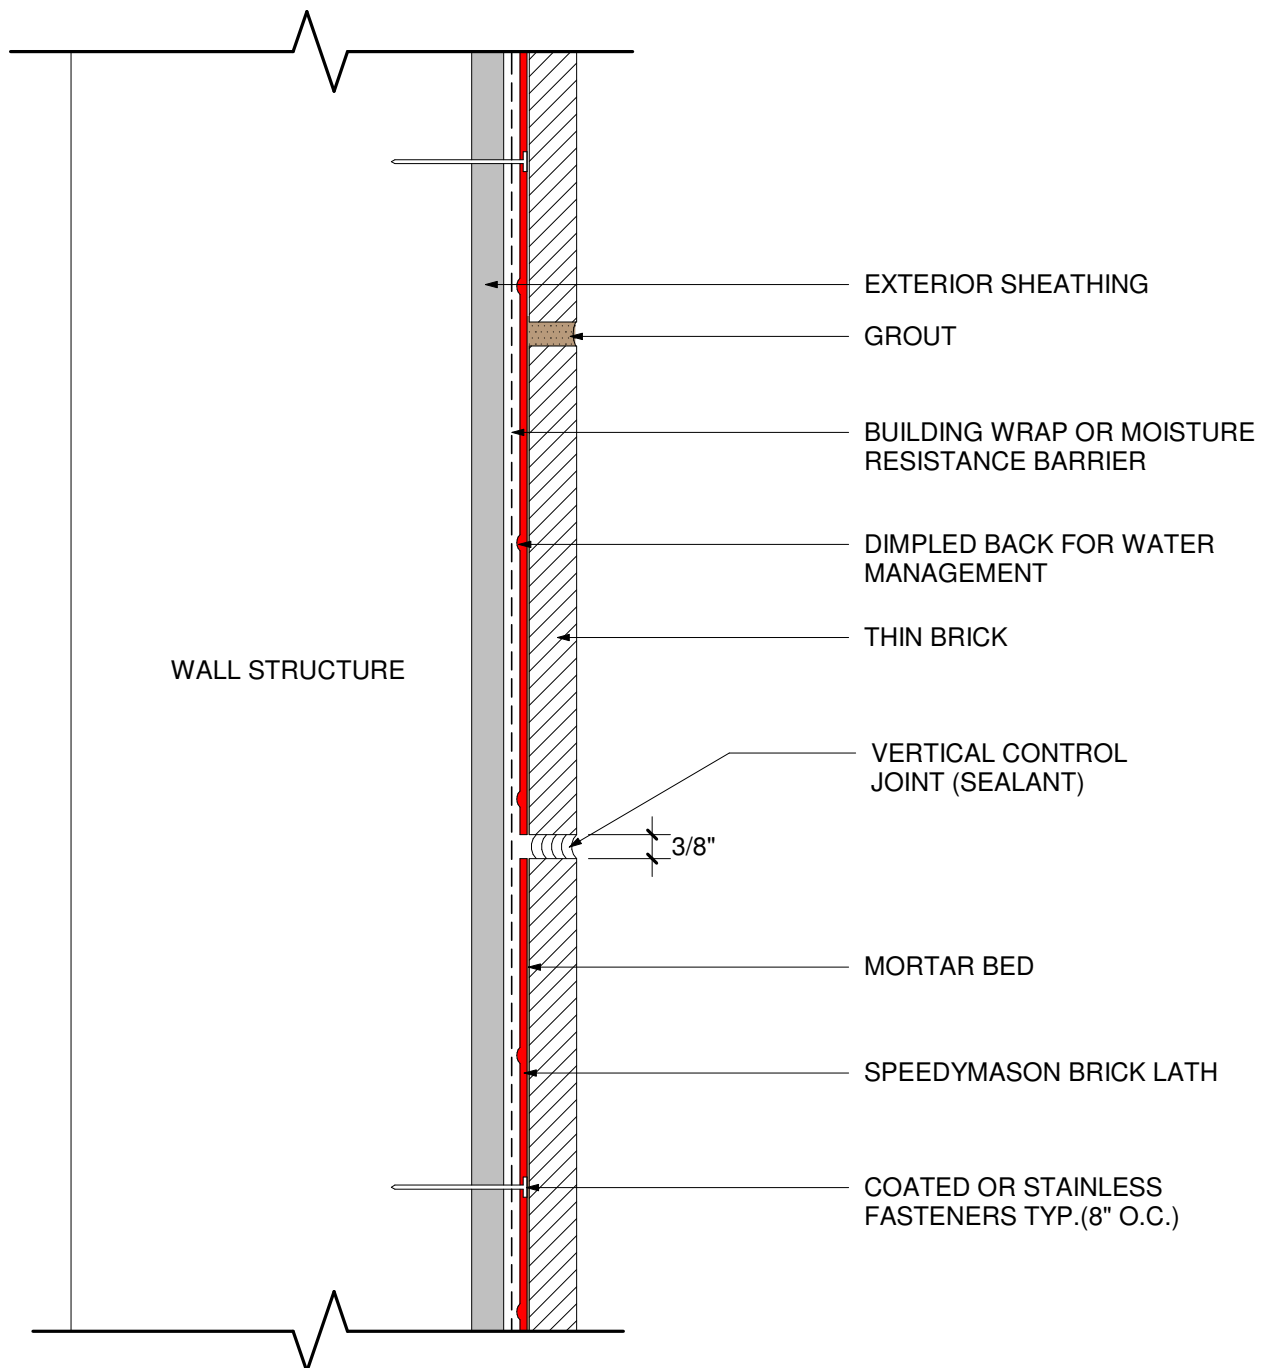


# VERTICAL CONTROL/EXPANSION JOINT

Patent No. US 10,106,989 B2

SCALE : NOT TO SCALE




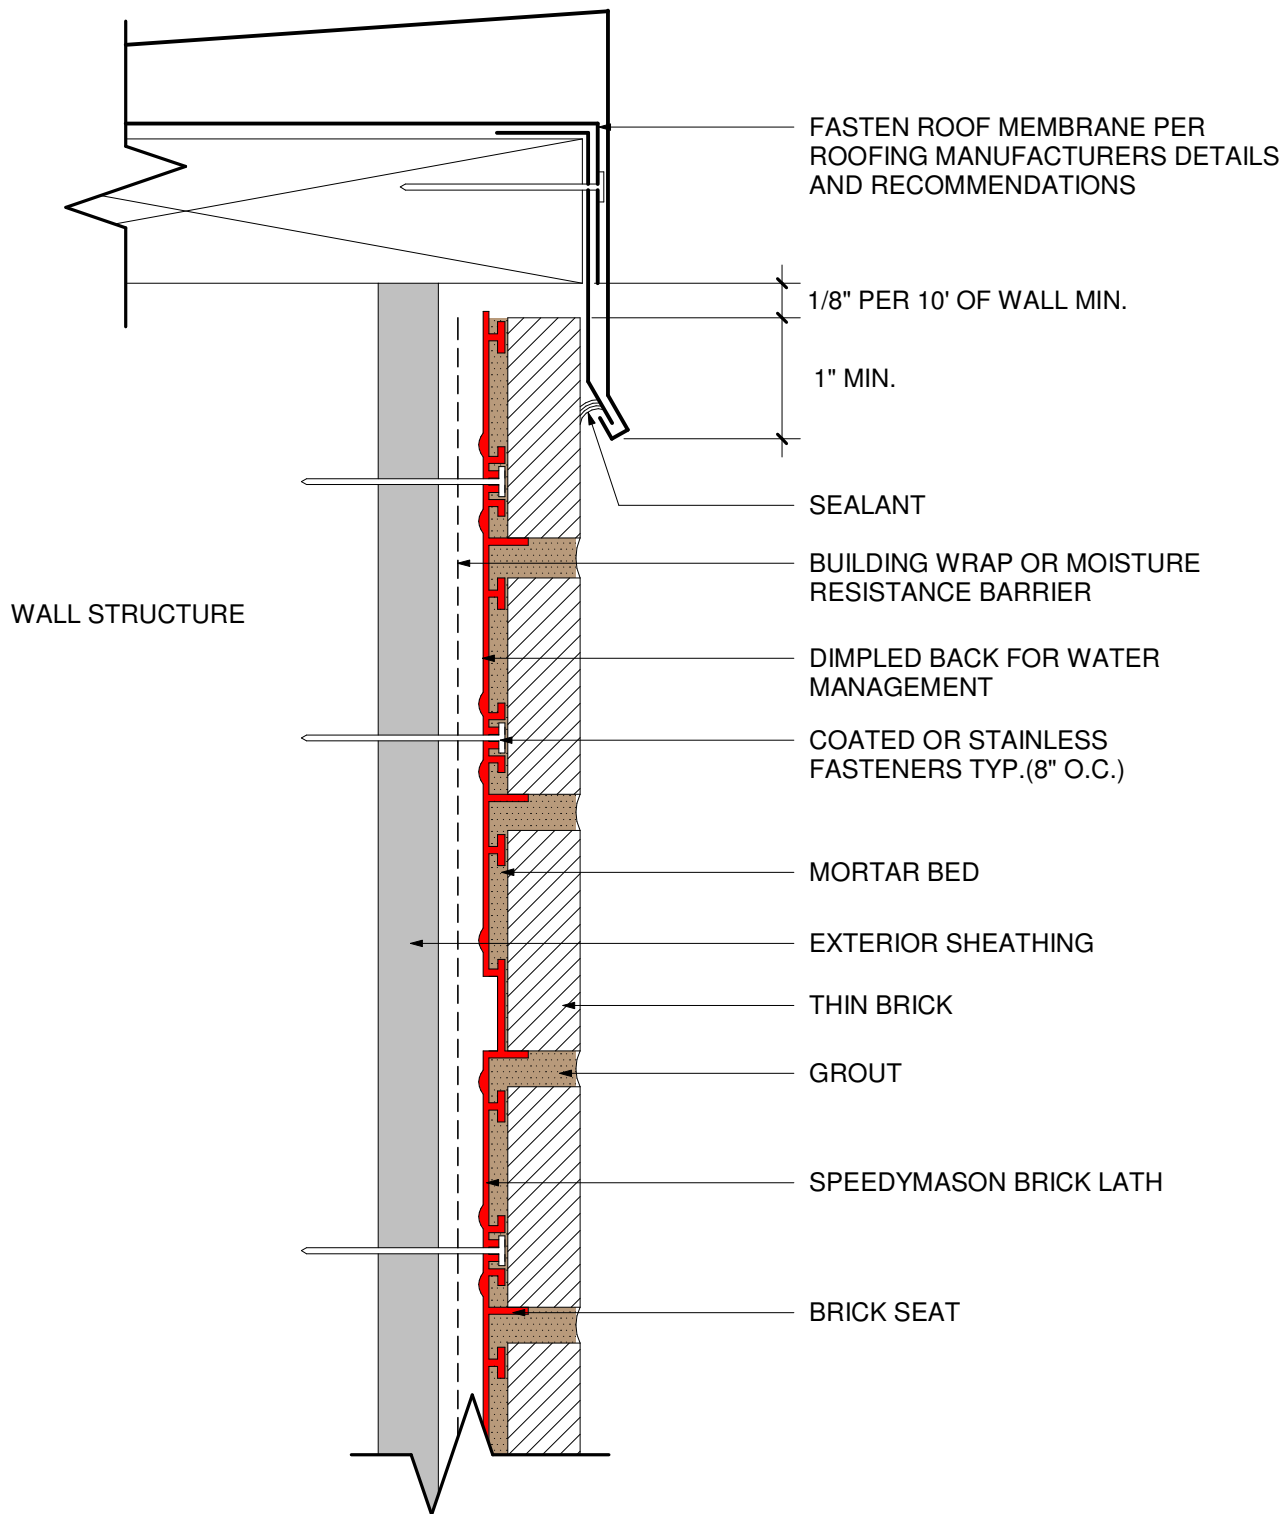

## ROOF EDGE DETAIL

Patent No. US 10,106,989 B2


SCALE : NOT TO SCALE

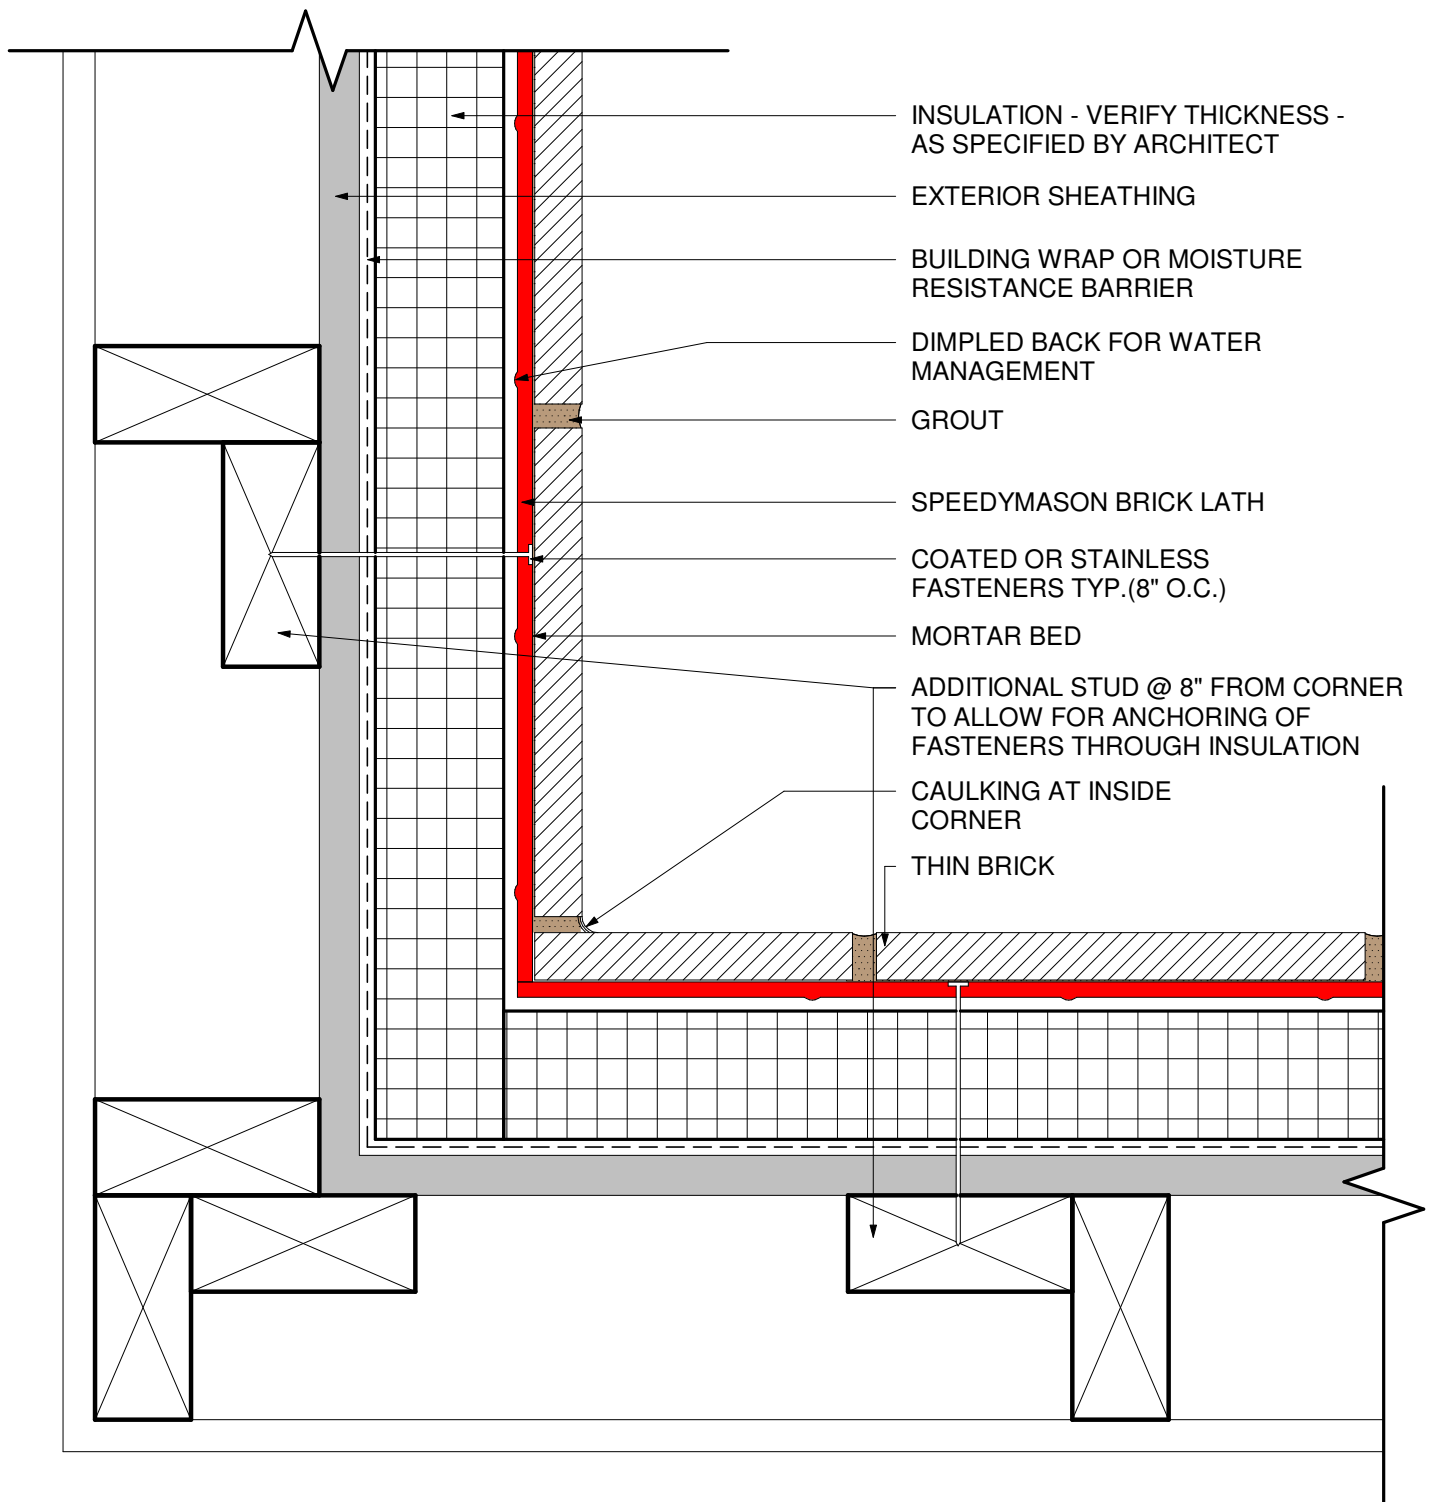

# INSIDE CORNER

Patent No. US 10,106,989 B2


SCALE : NOT TO SCALE

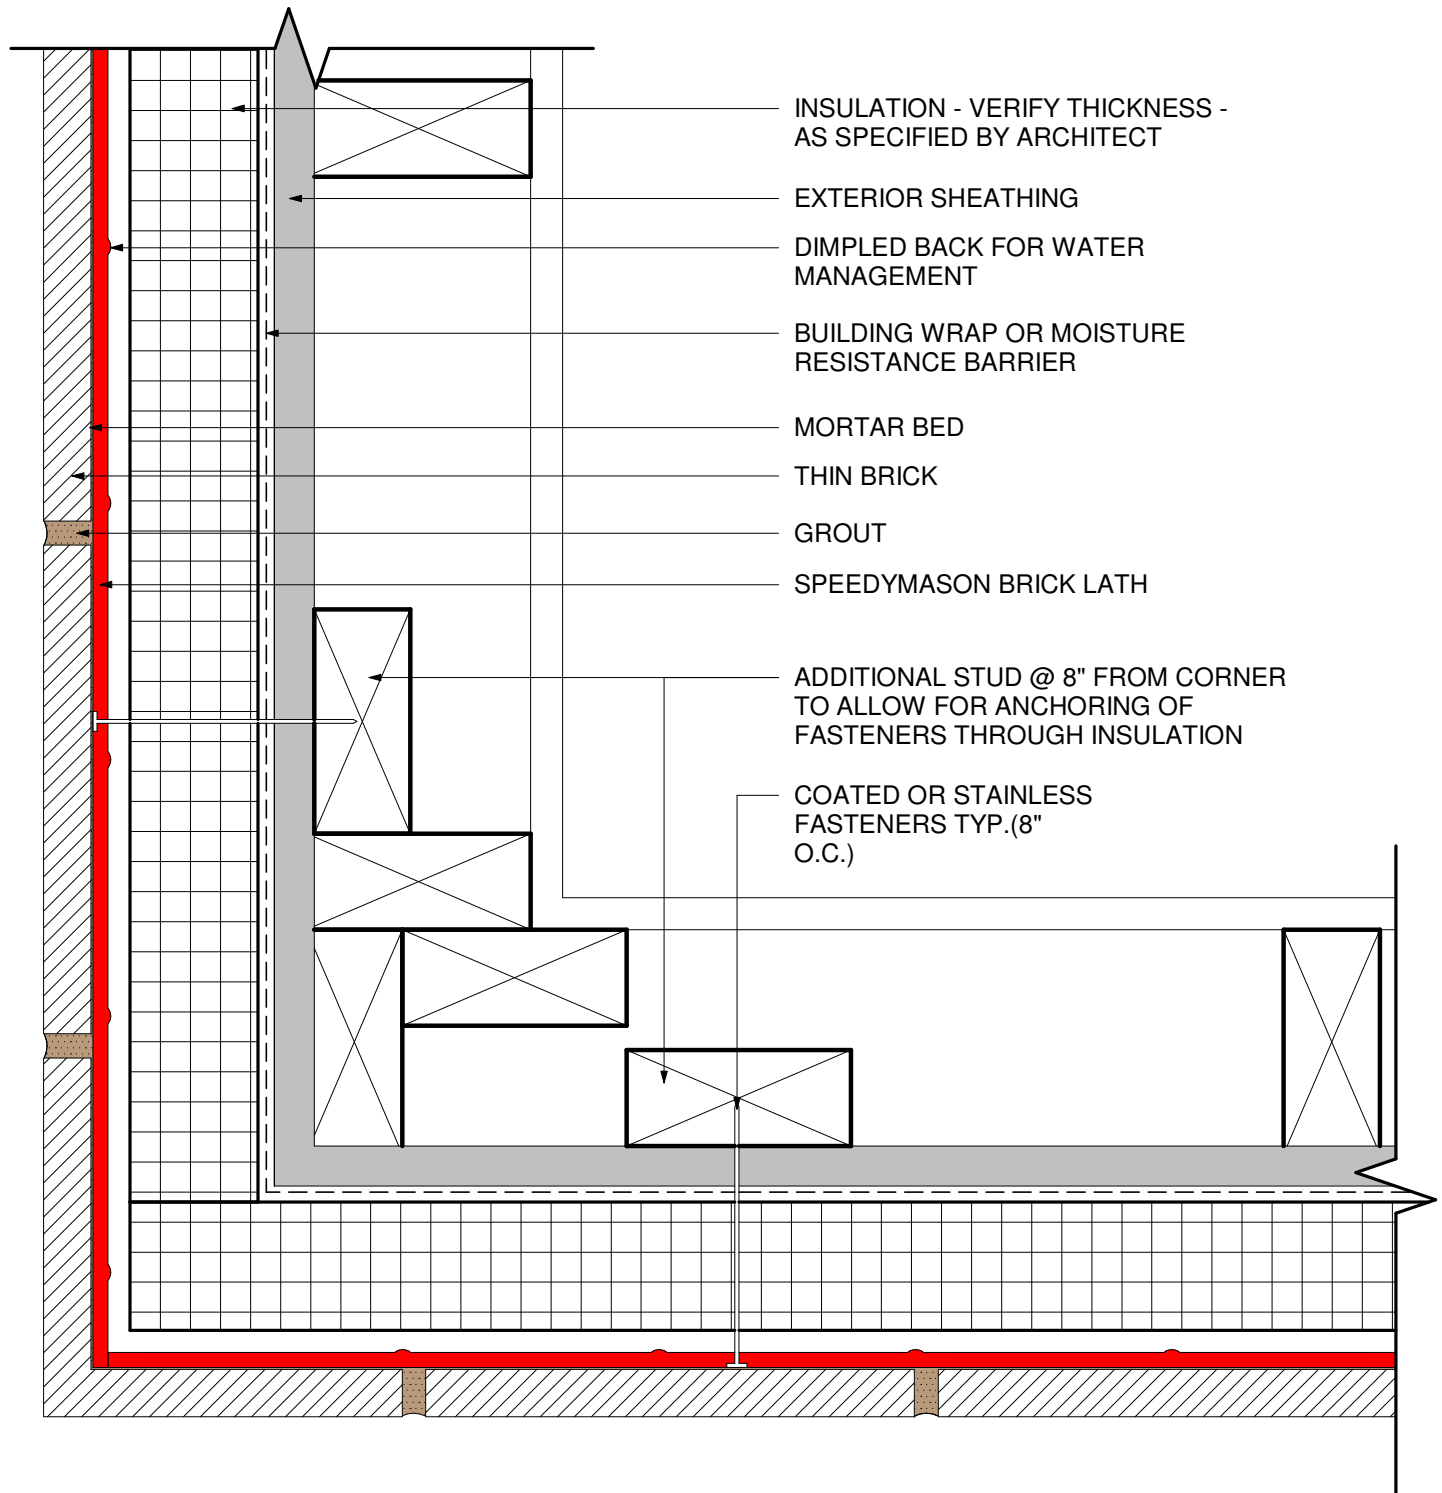

# OUTSIDE CORNER

Patent No. US 10,106,989 B2


SCALE : NOT TO SCALE

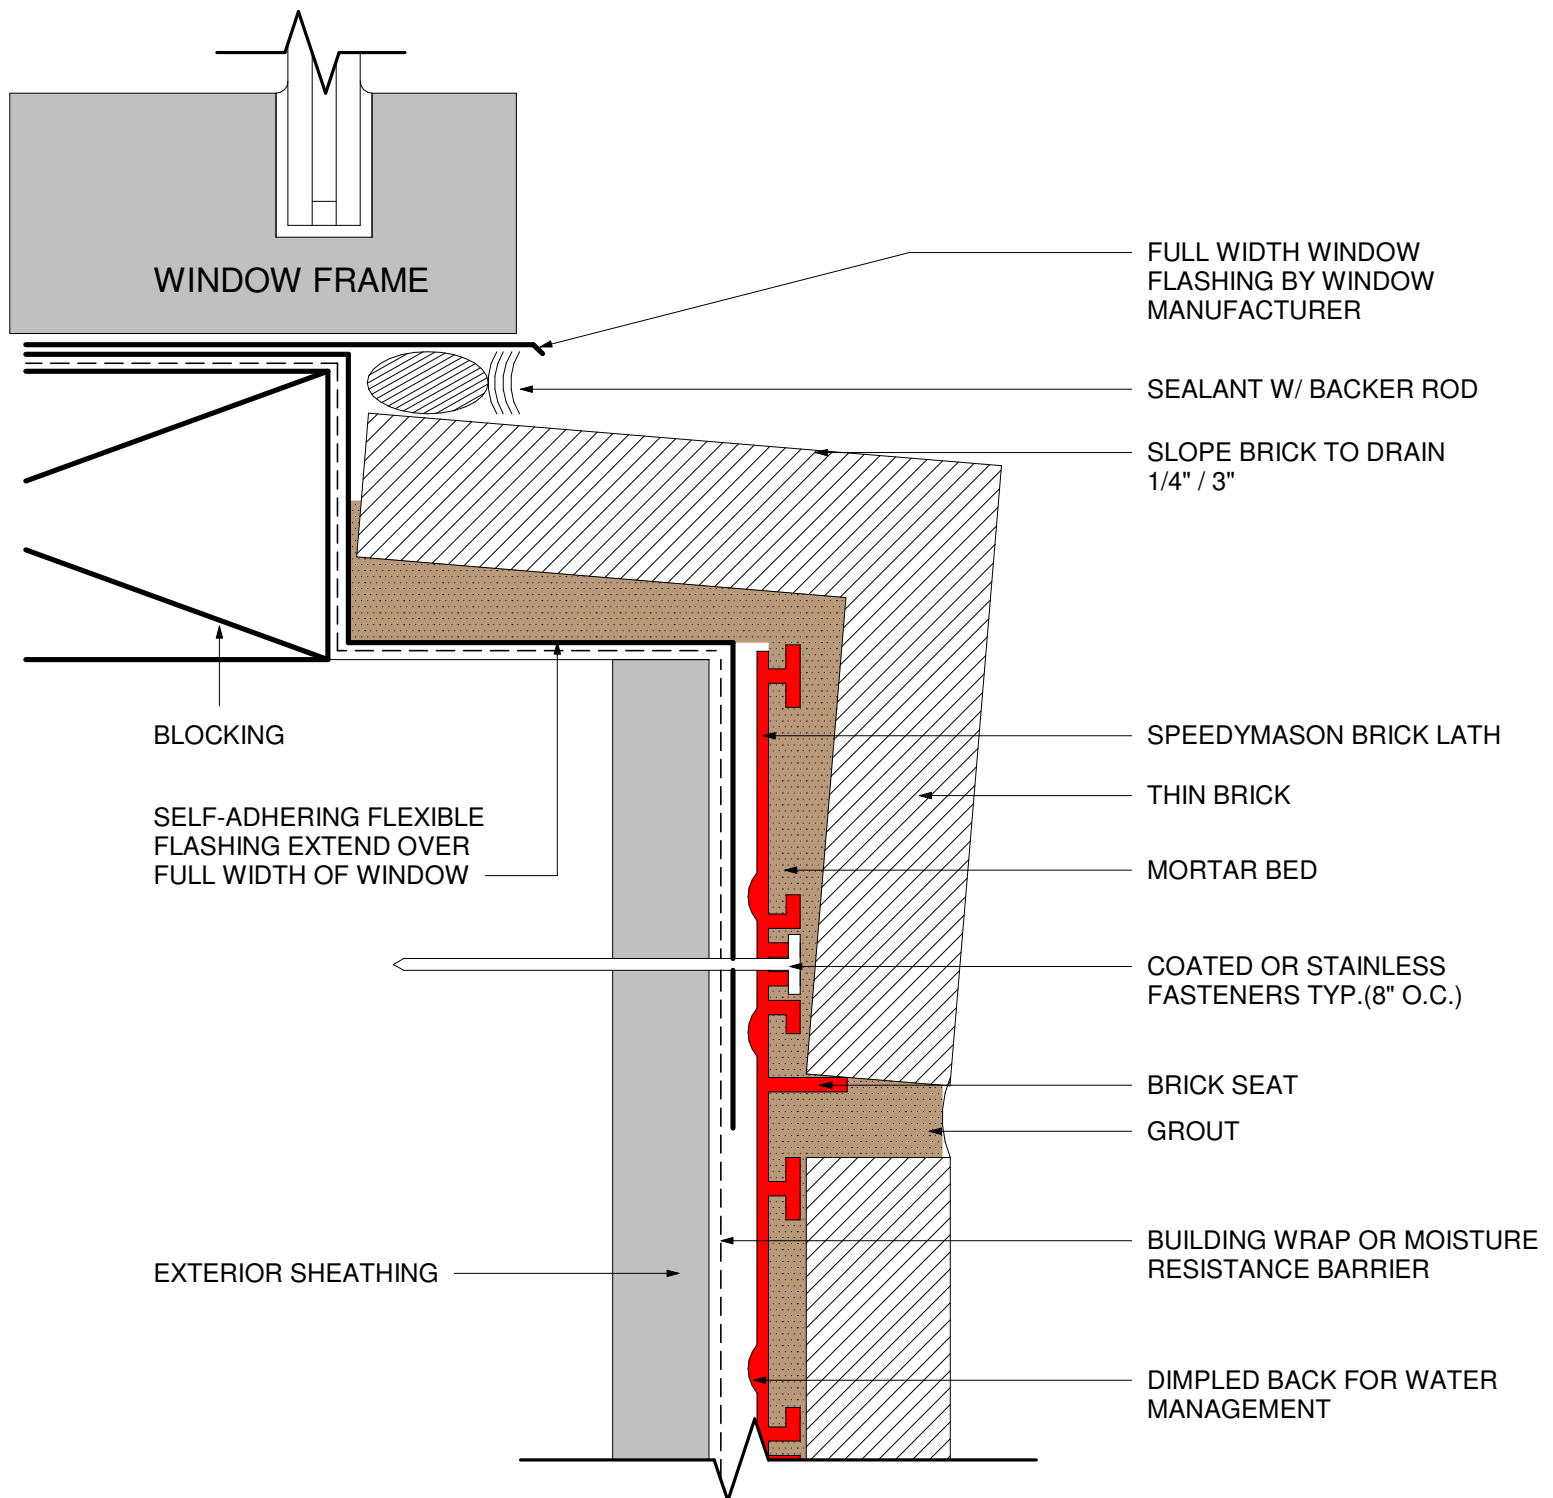

# RECESSED WINDOW SILL

Patent No. US 10,106,989 B2


SCALE : NOT TO SCALE

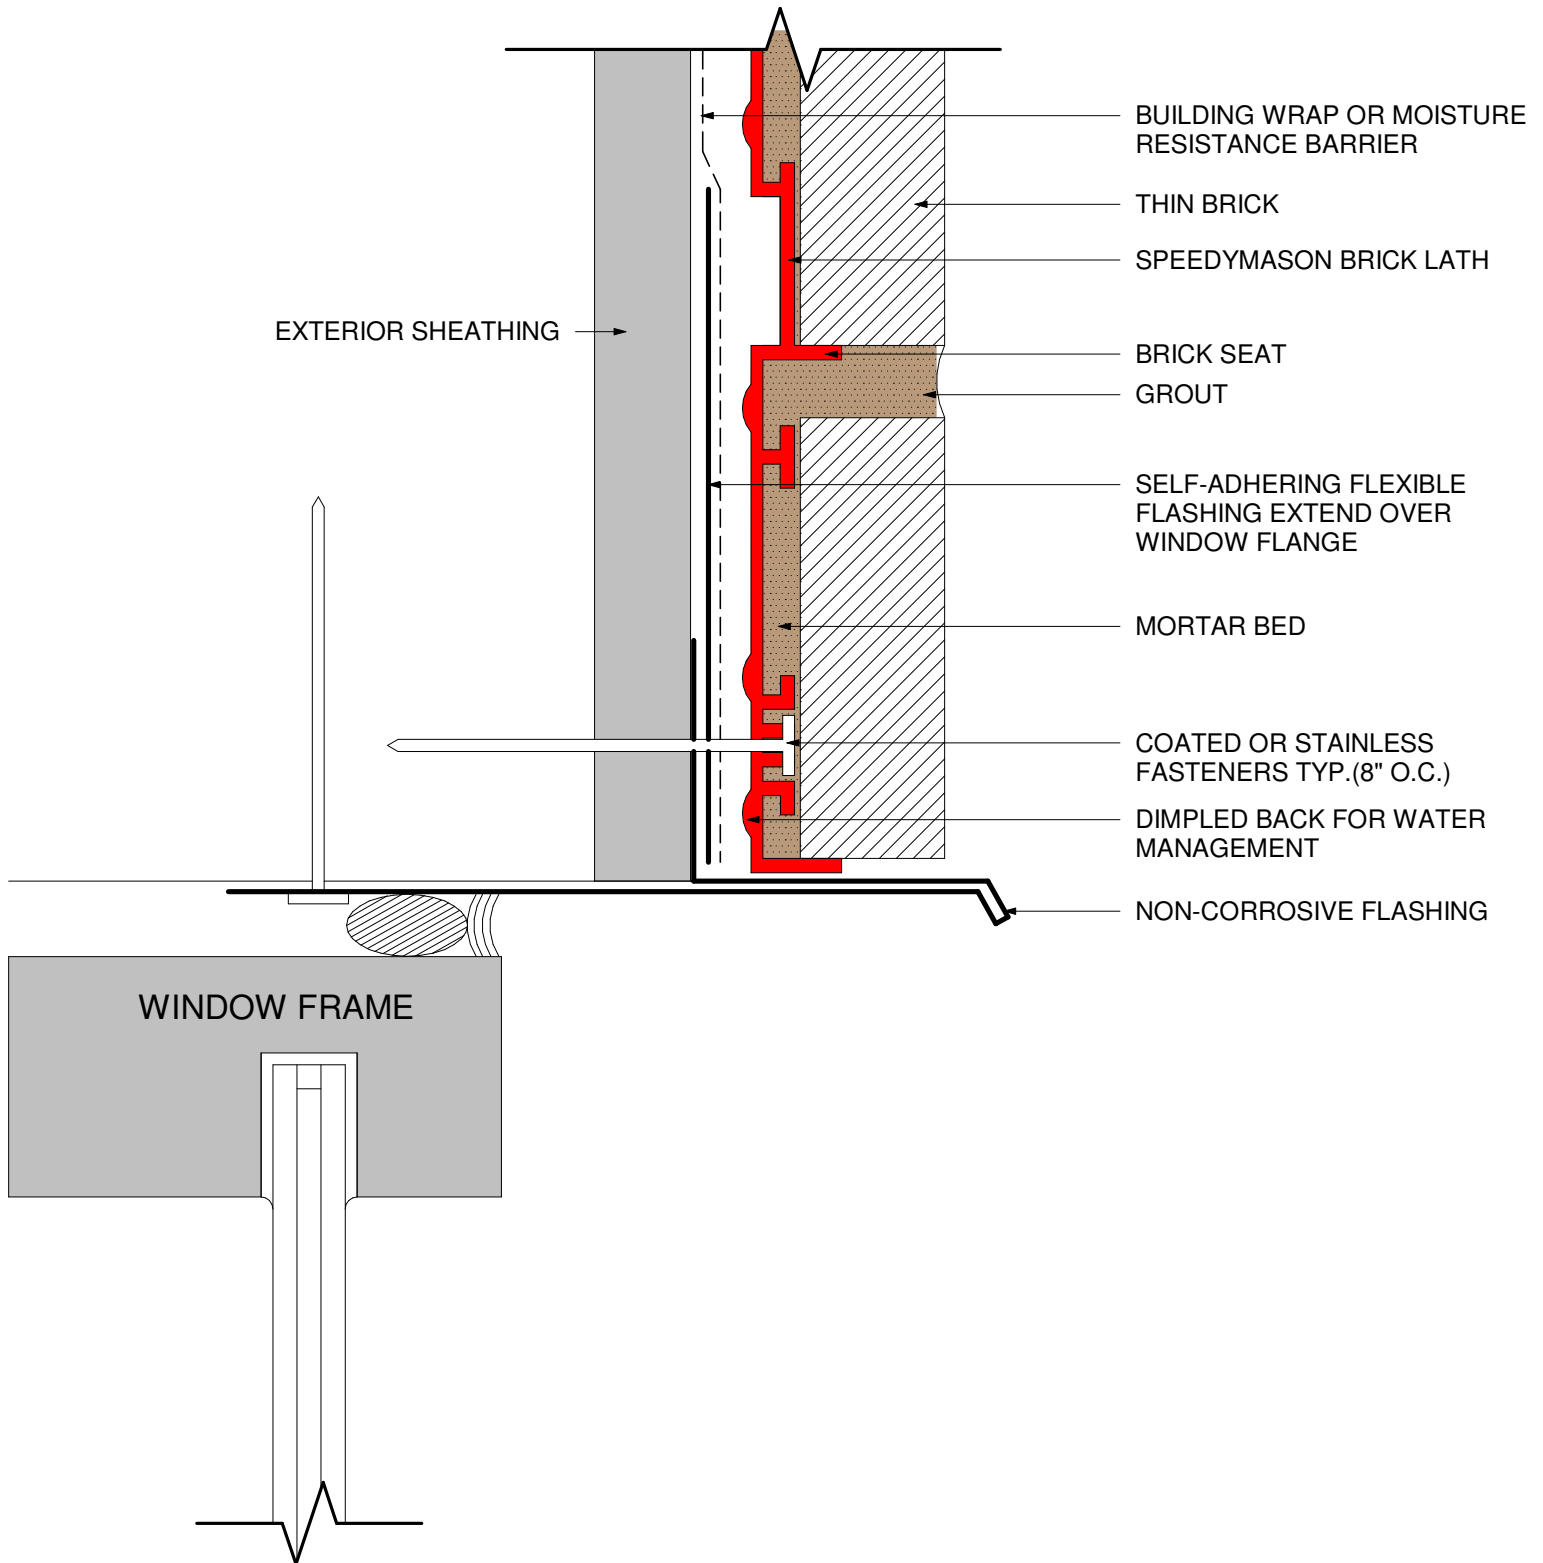

## RECESSED WINDOW HEAD


Patent No. US 10,106,989 B2

SCALE : NOT TO SCALE

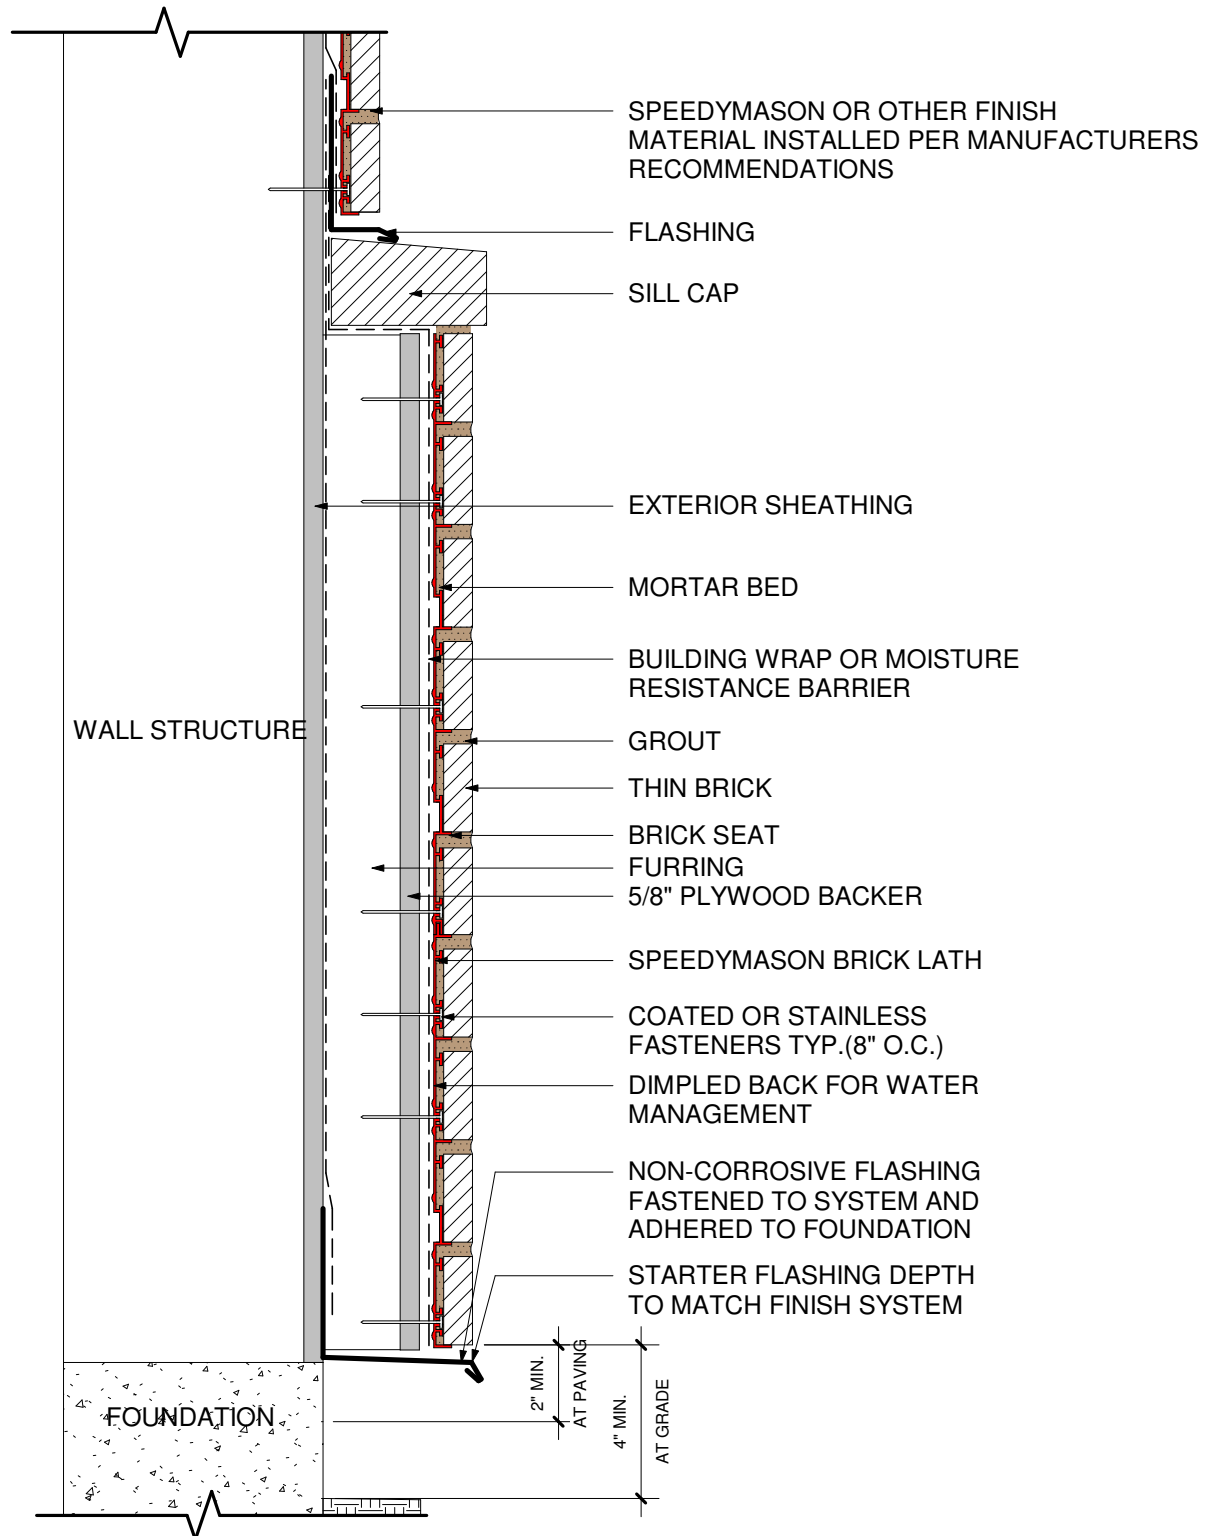

# MATERIAL TRANSITION/ FURRED WALL Patent No. US 10,106,989 B2

SCALE : NOT TO SCALE

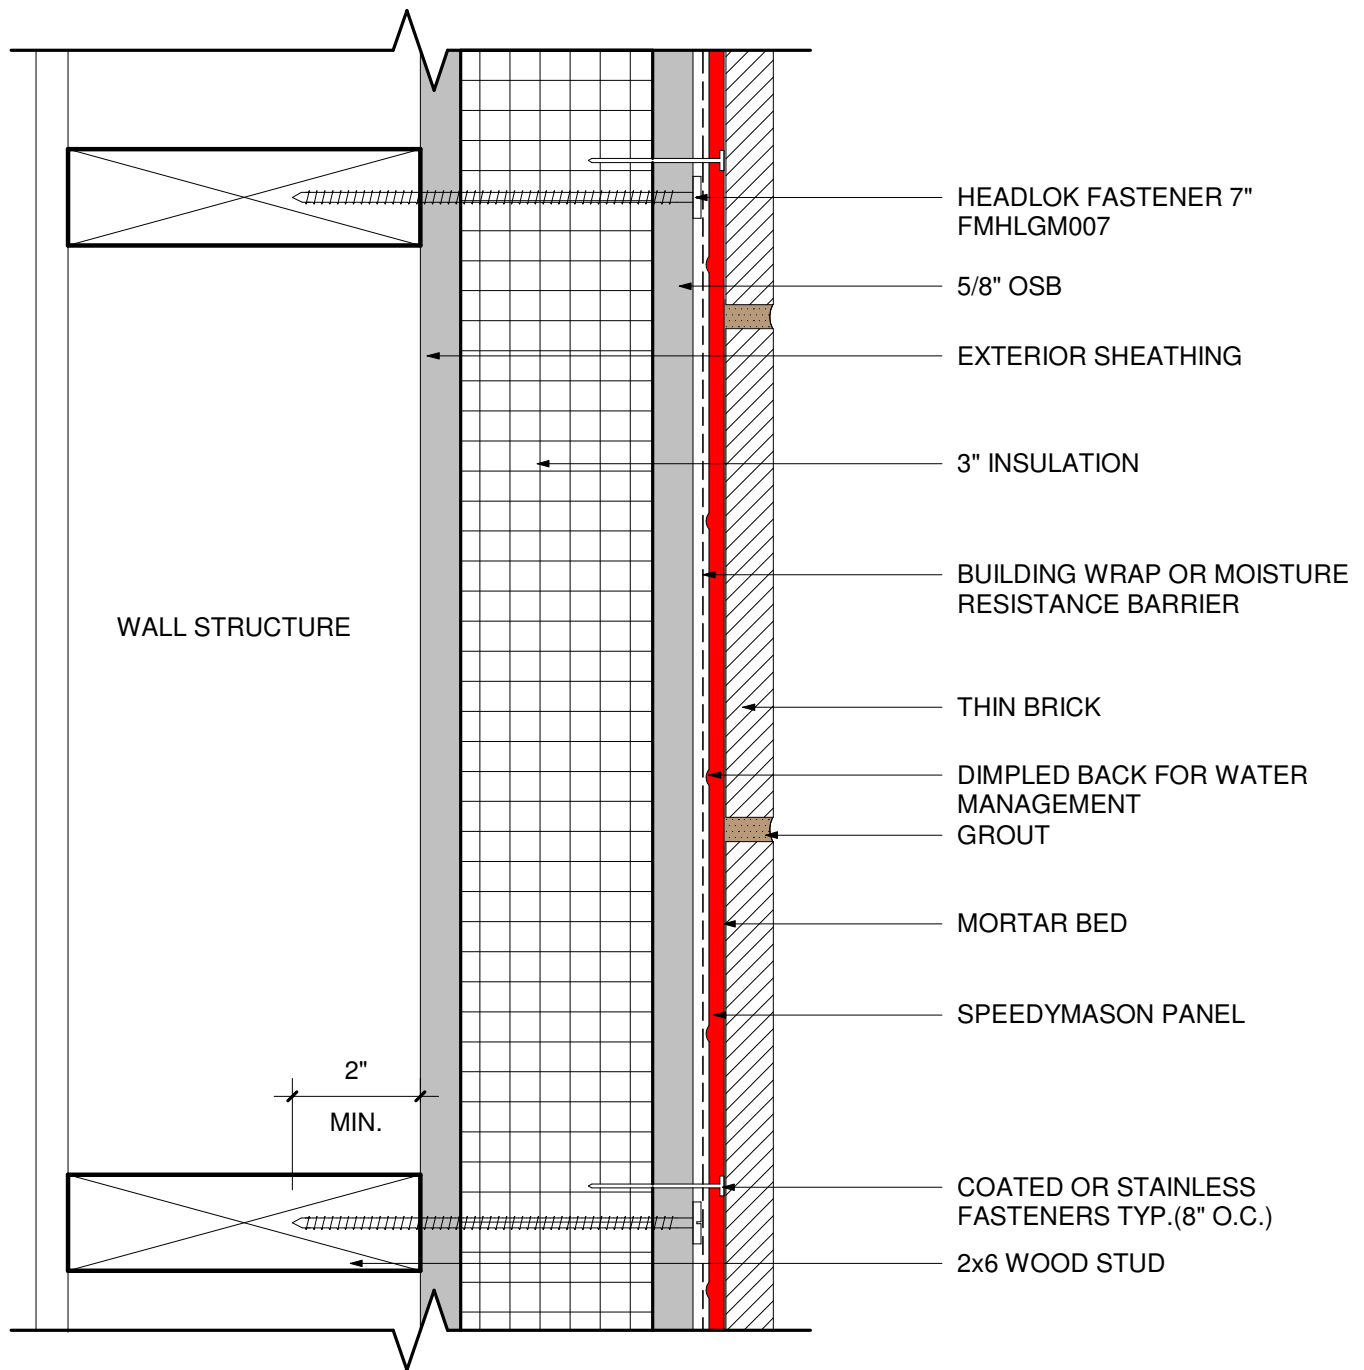


**NOTES:**  
HEADLOK FASTENER 2" MIN. PENETRATION INTO STUD  
16" O.C. STUD SPACING. SCREW INTO STUD AT 12" O.C.

## PLAN VIEW - 3" INSULATION

Patent No. US 10,106,989 B2

SCALE : NOT TO SCALE



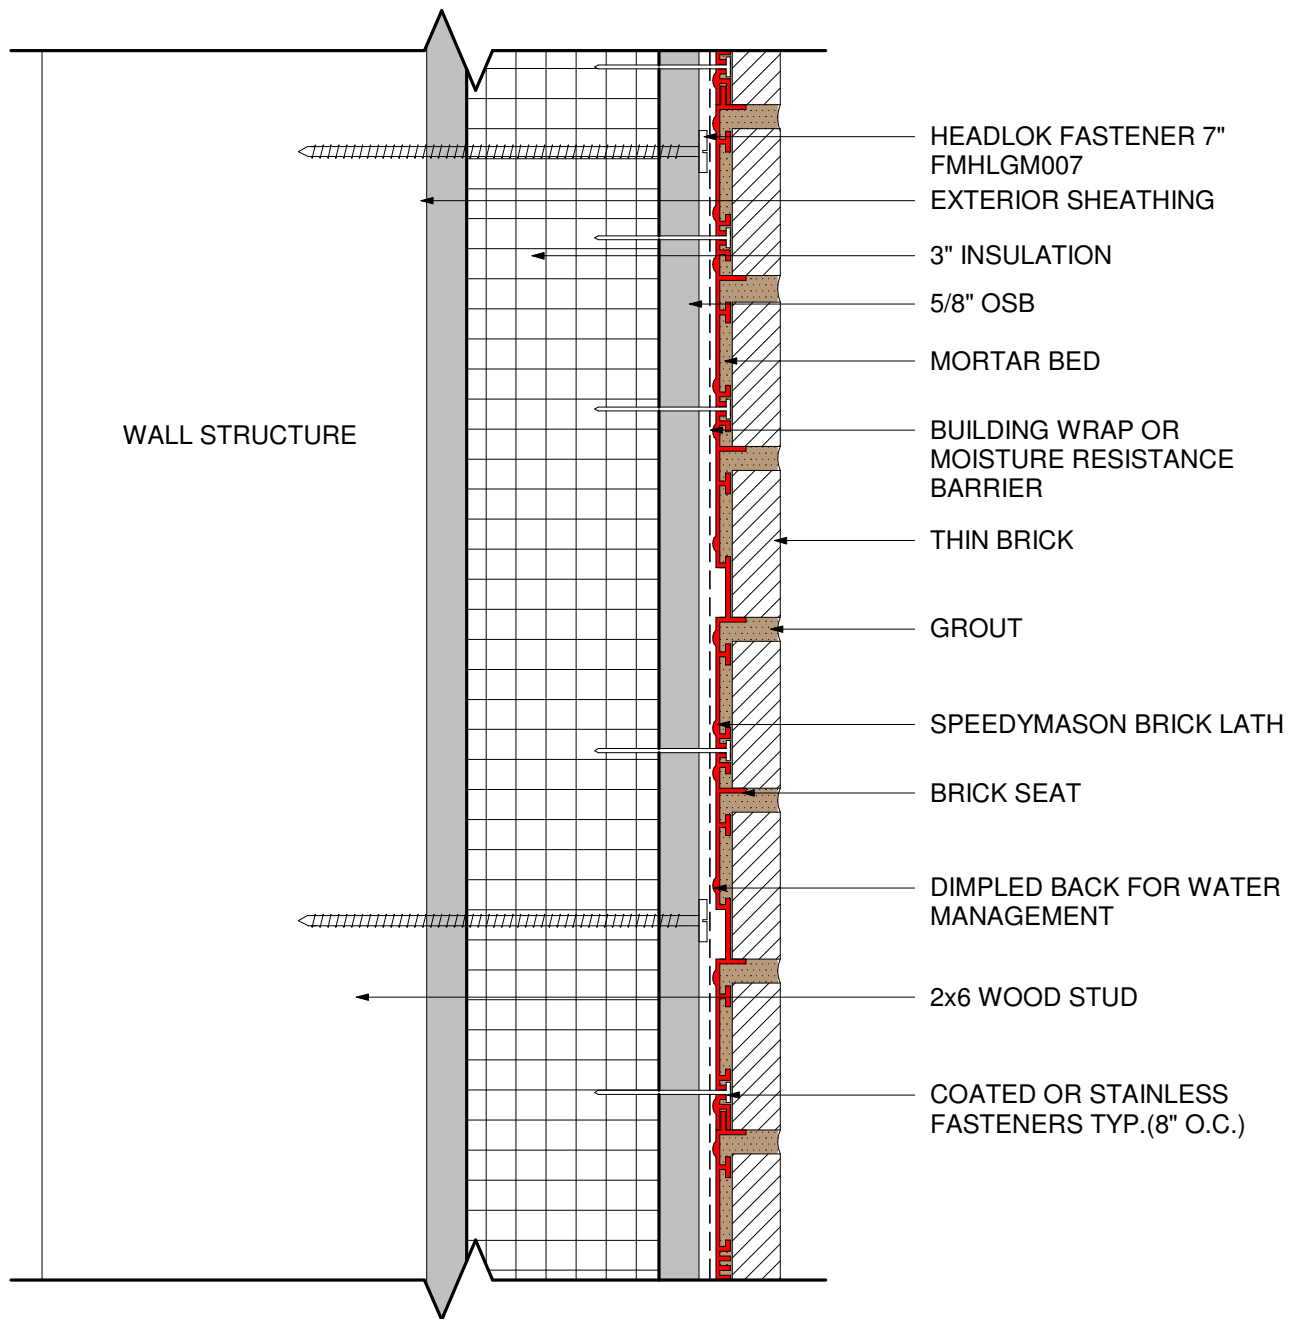


**NOTES:**  
HEADLOK FASTENER 2" MIN. PENETRATION INTO STUD  
16" O.C. STUD SPACING. SCREW INTO STUD AT 12" O.C.

## WALL SECTION - 3" INSULATION

Patent No. US 10,106,989 B2

SCALE : NOT TO SCALE

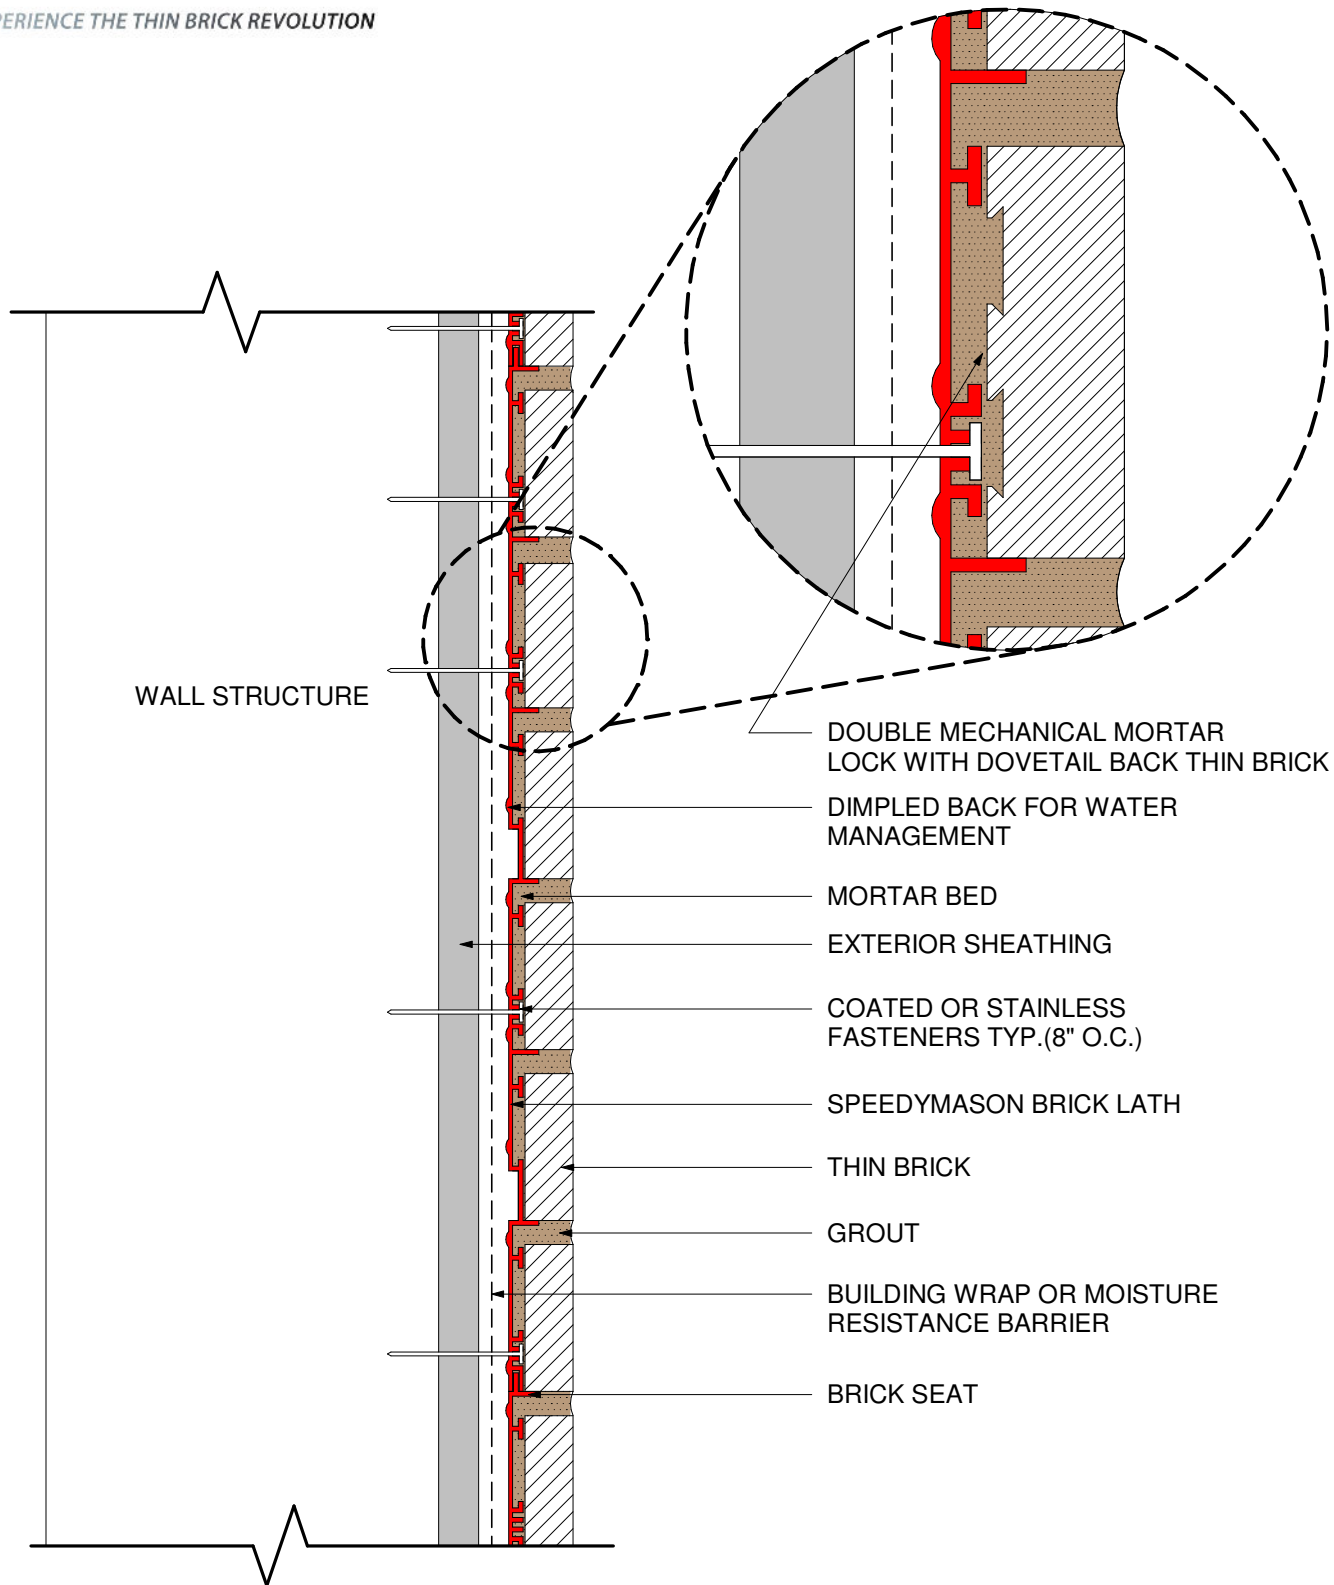

# DOUBLE MECHANICAL MORTAR LOCK

Patent No. US 10,106,989 B2

SCALE : NOT TO SCALE



FULL SPEEDYMASON  
BRICK LATH PANEL

NAILING STRIP

BRICK SEAT

CUT TO CREATE  
STARTER PANEL


STARTER PANEL

SCRAP

# STARTER PANEL

SCALE : NOT TO SCALE


Patent No. US 10,106,989 B2

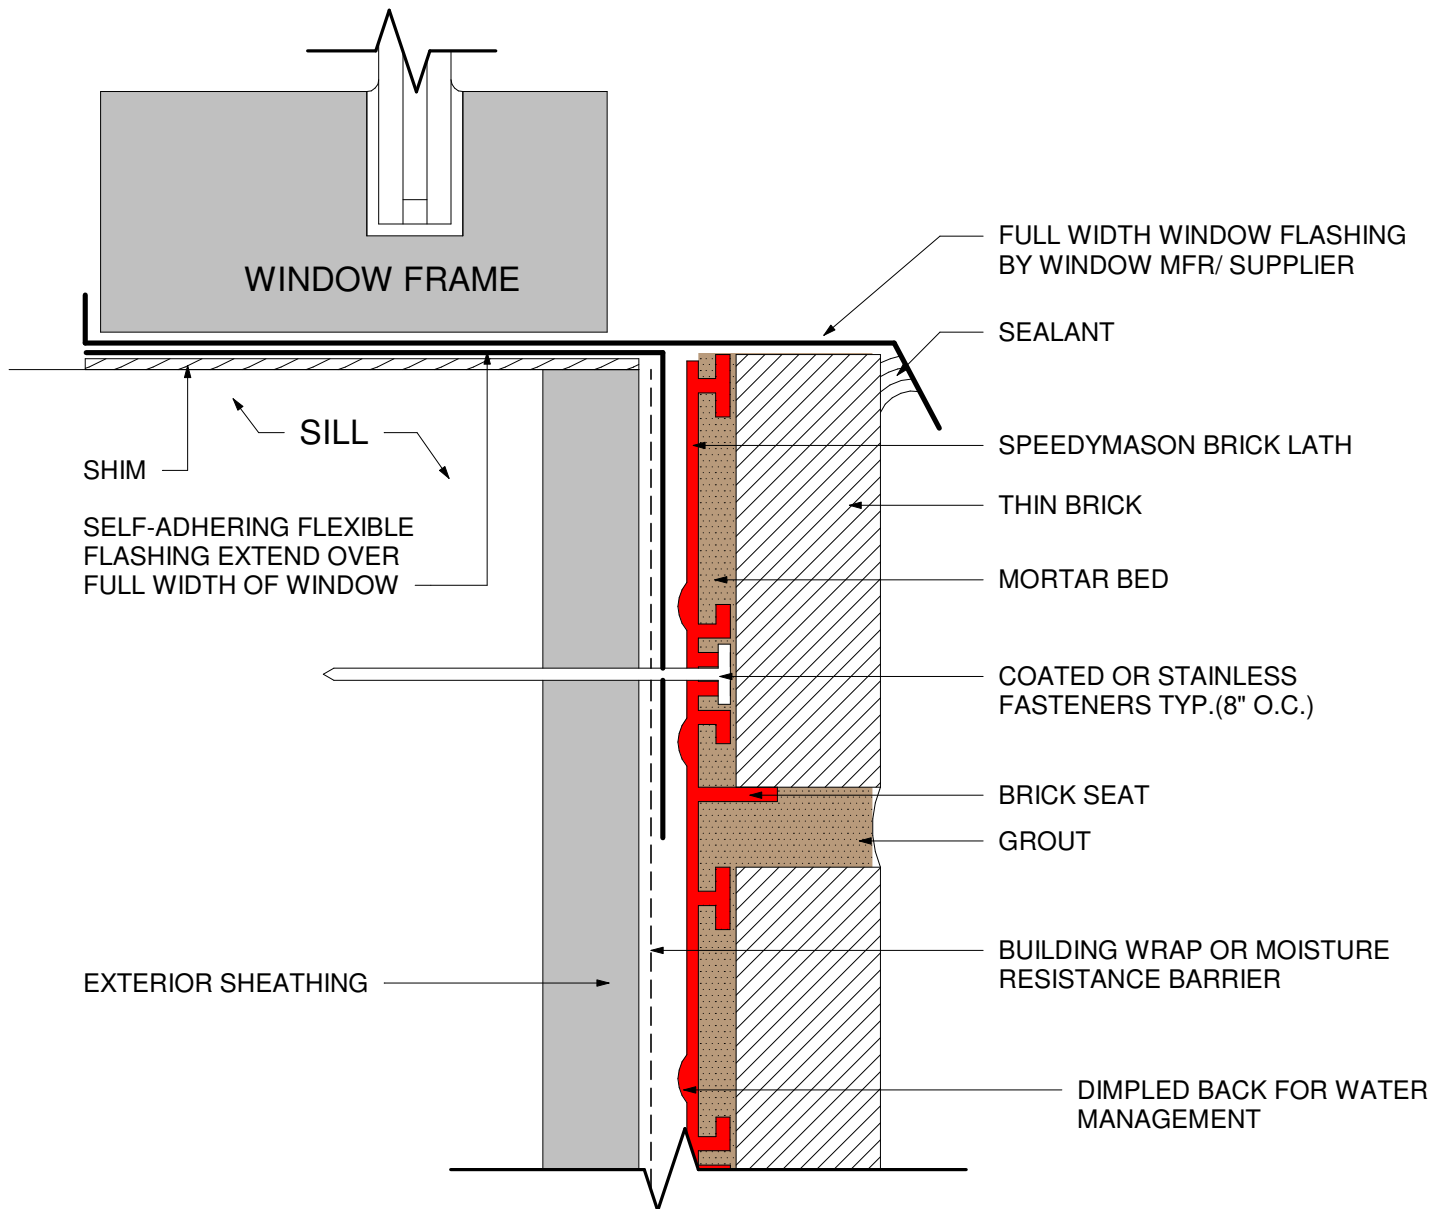

# RECESSED WINDOW SILL

Patent No. US 10,106,989 B2

SCALE : NOT TO SCALE

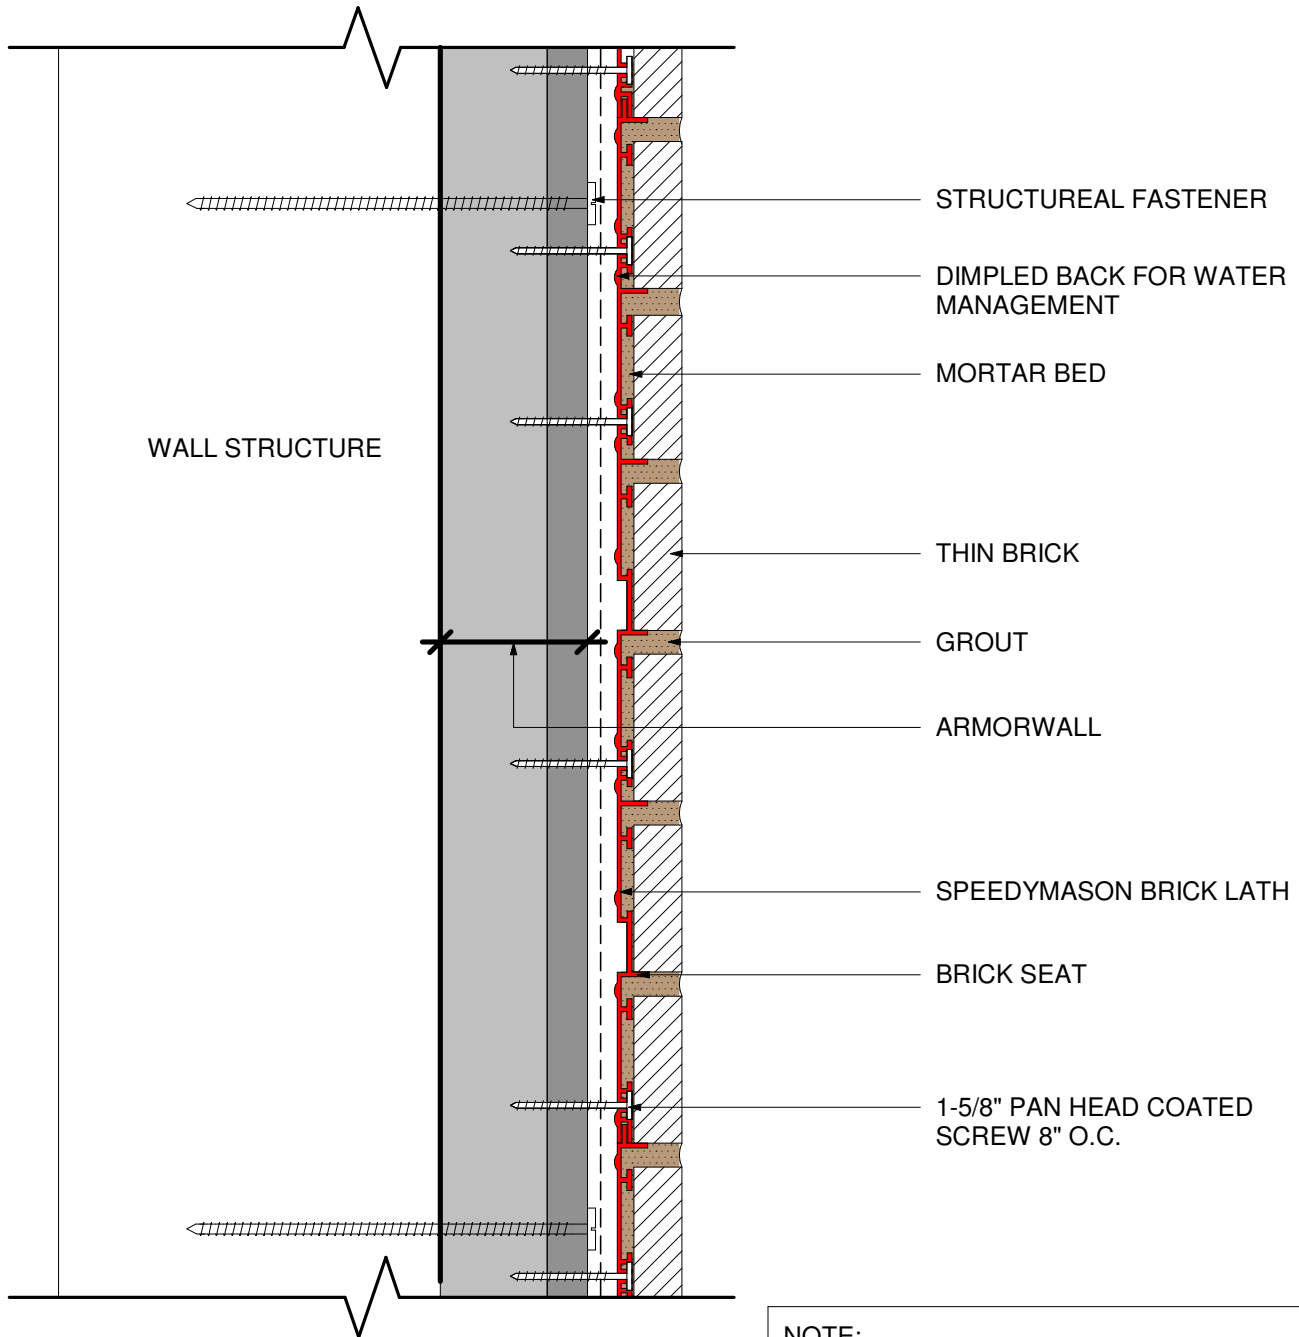


NOTE:  
ARMORWALL THICKNESS: 1-1/2" R10  
2-1/4" R15  
3-1/4" R21

## WALL SECTION - ARMORWALL

Patent No. US 10,106,989 B2


SCALE : NOT TO SCALE

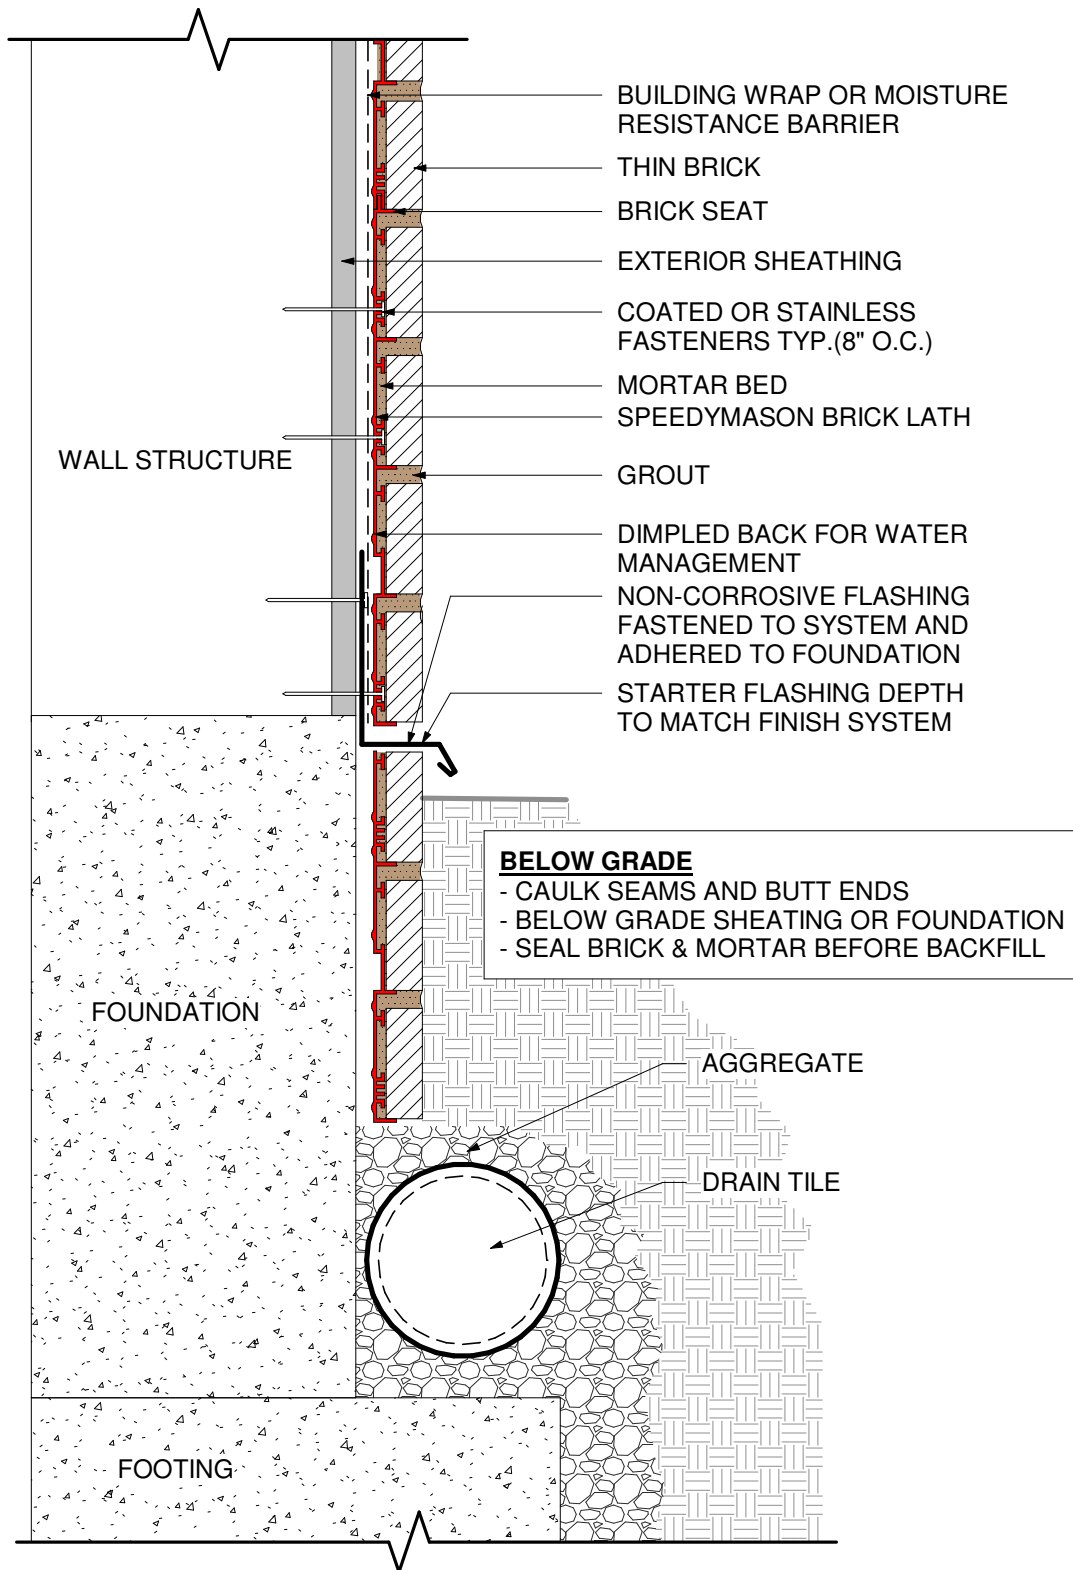

# BELOW GRADE APPLICATION

Patent No. US 10,106,989 B2

SCALE : NOT TO SCALE

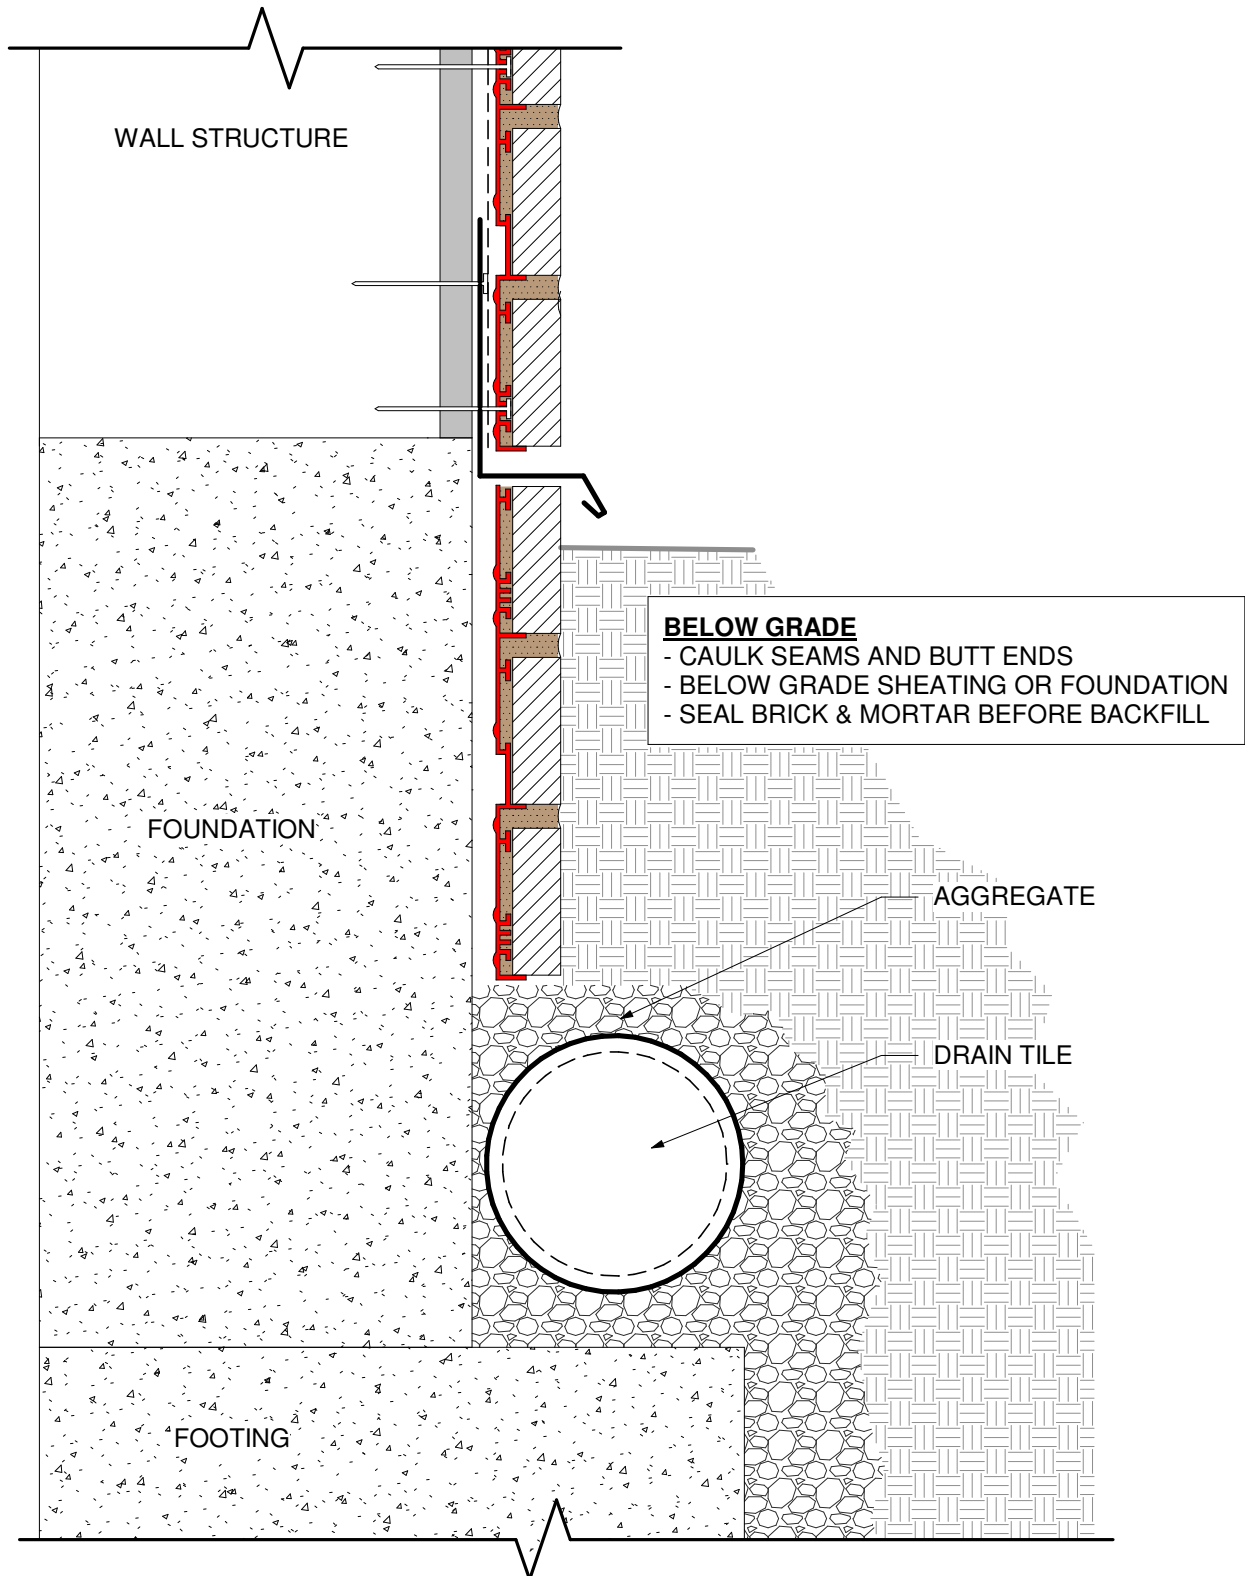

# BELOW GRADE APPLICATION

Patent No. US 10,106,989 B2

SCALE : NOT TO SCALE




# SPEEDY MASON PANEL

Patent No. US 10,106,989 B2

SCALE : NOT TO SCALE






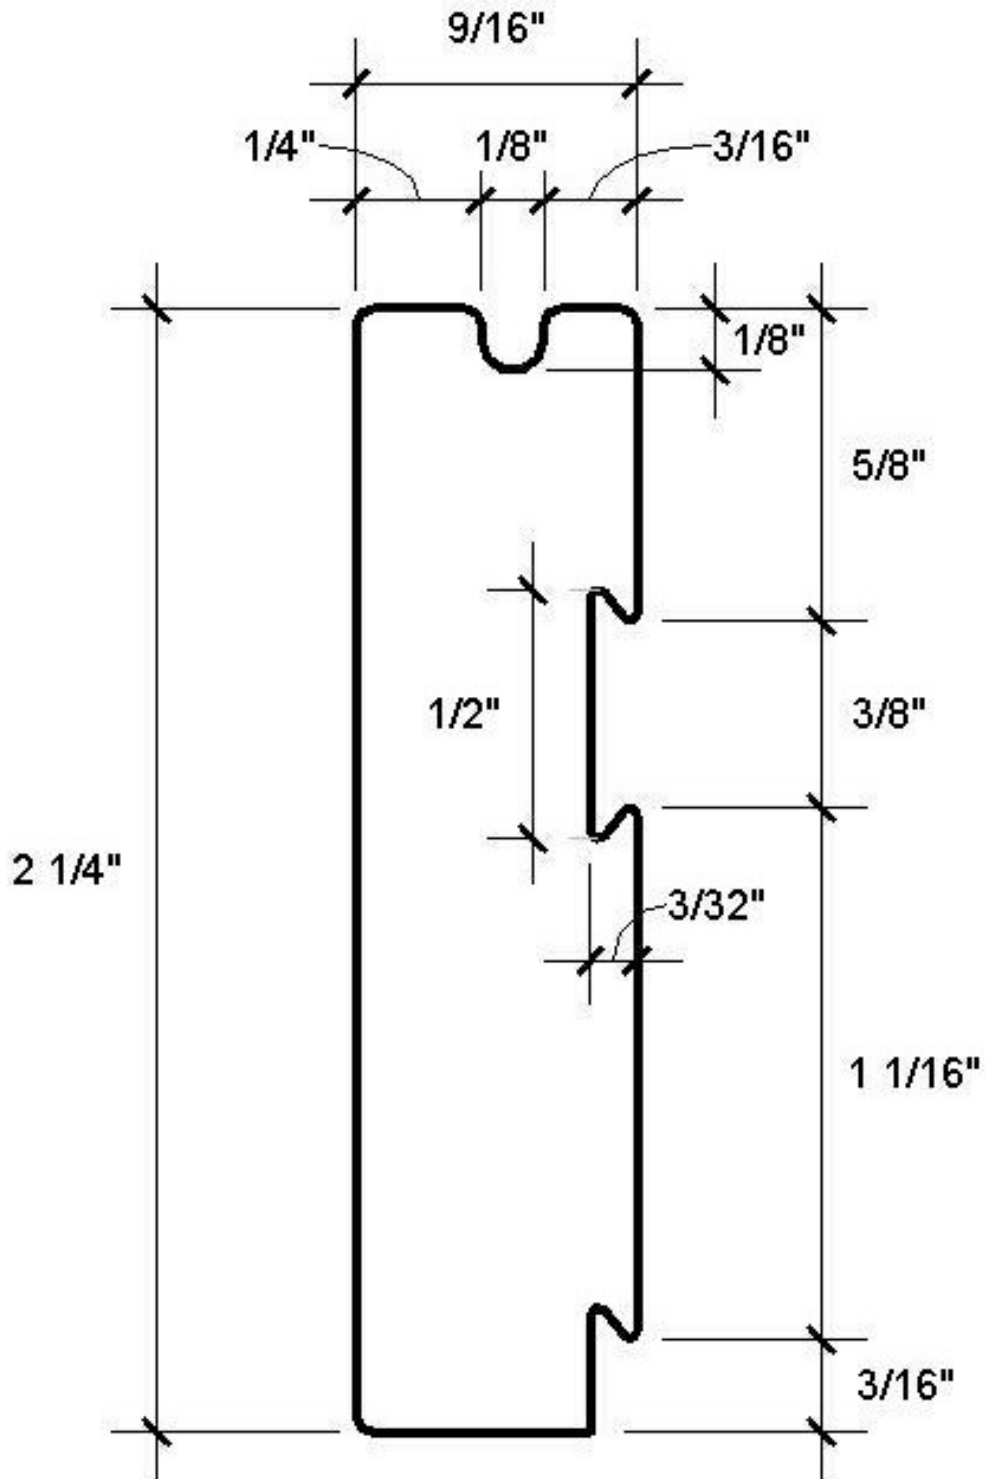

## THIN BRICK PROFILE


SCALE : NOT TO SCALE

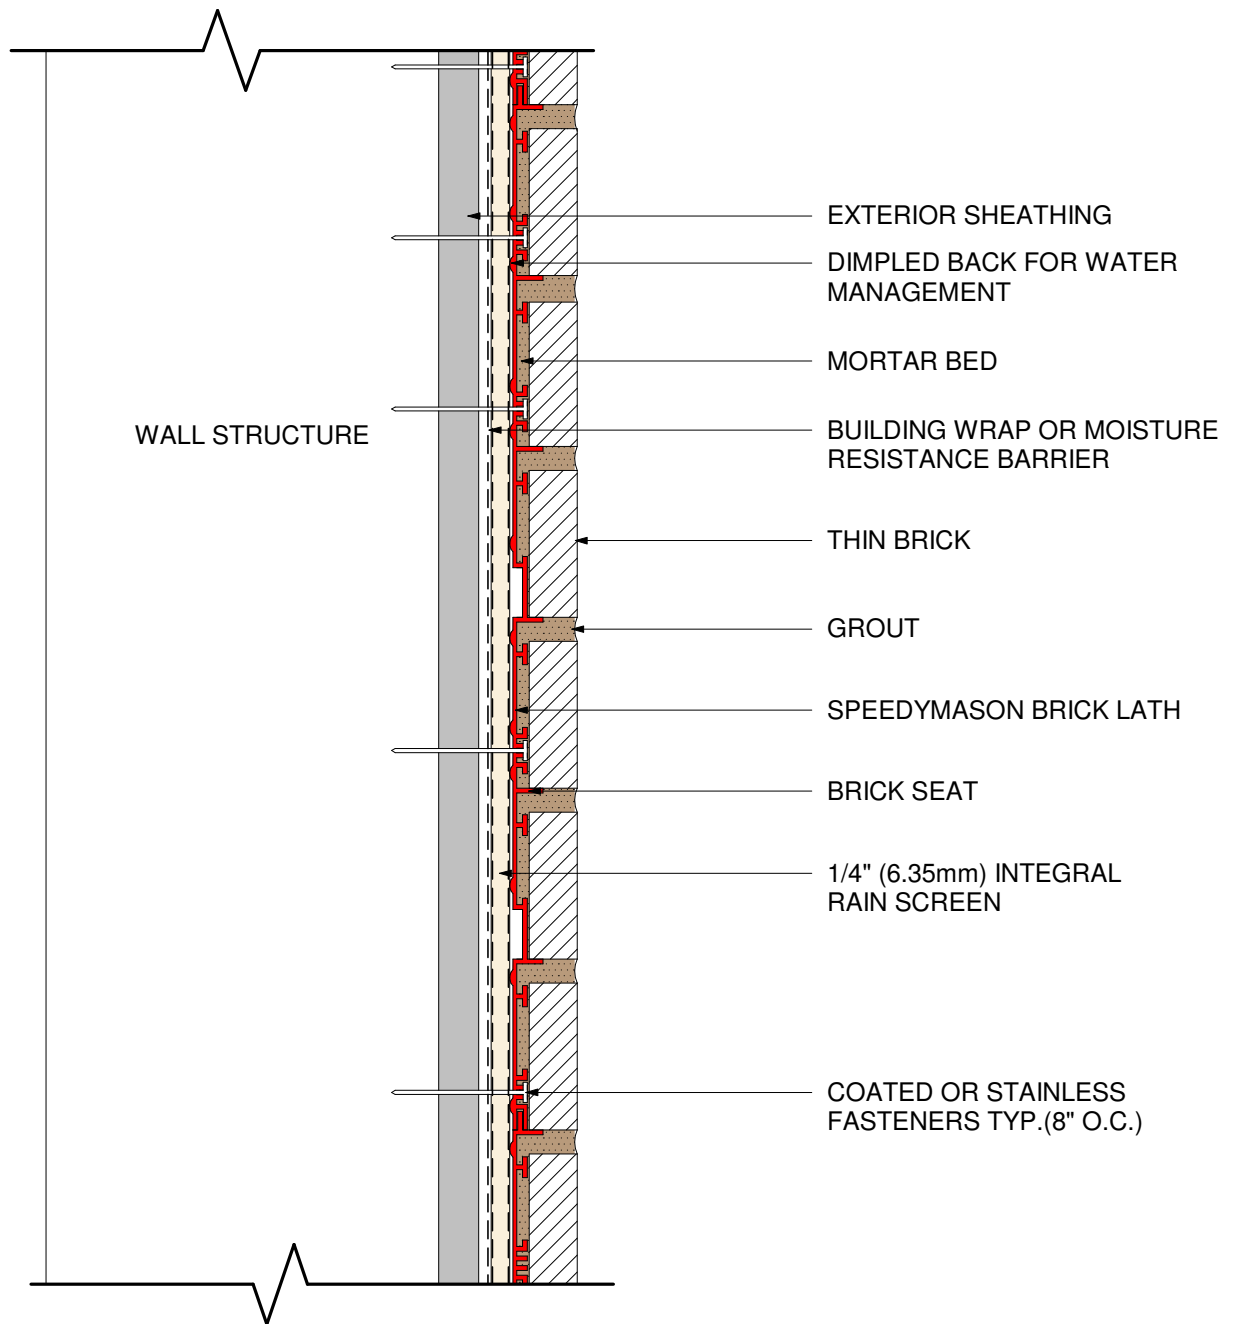

## WALL SECTION - RAIN SCREEN

Patent No. US 10,106,989 B2


SCALE : NOT TO SCALE

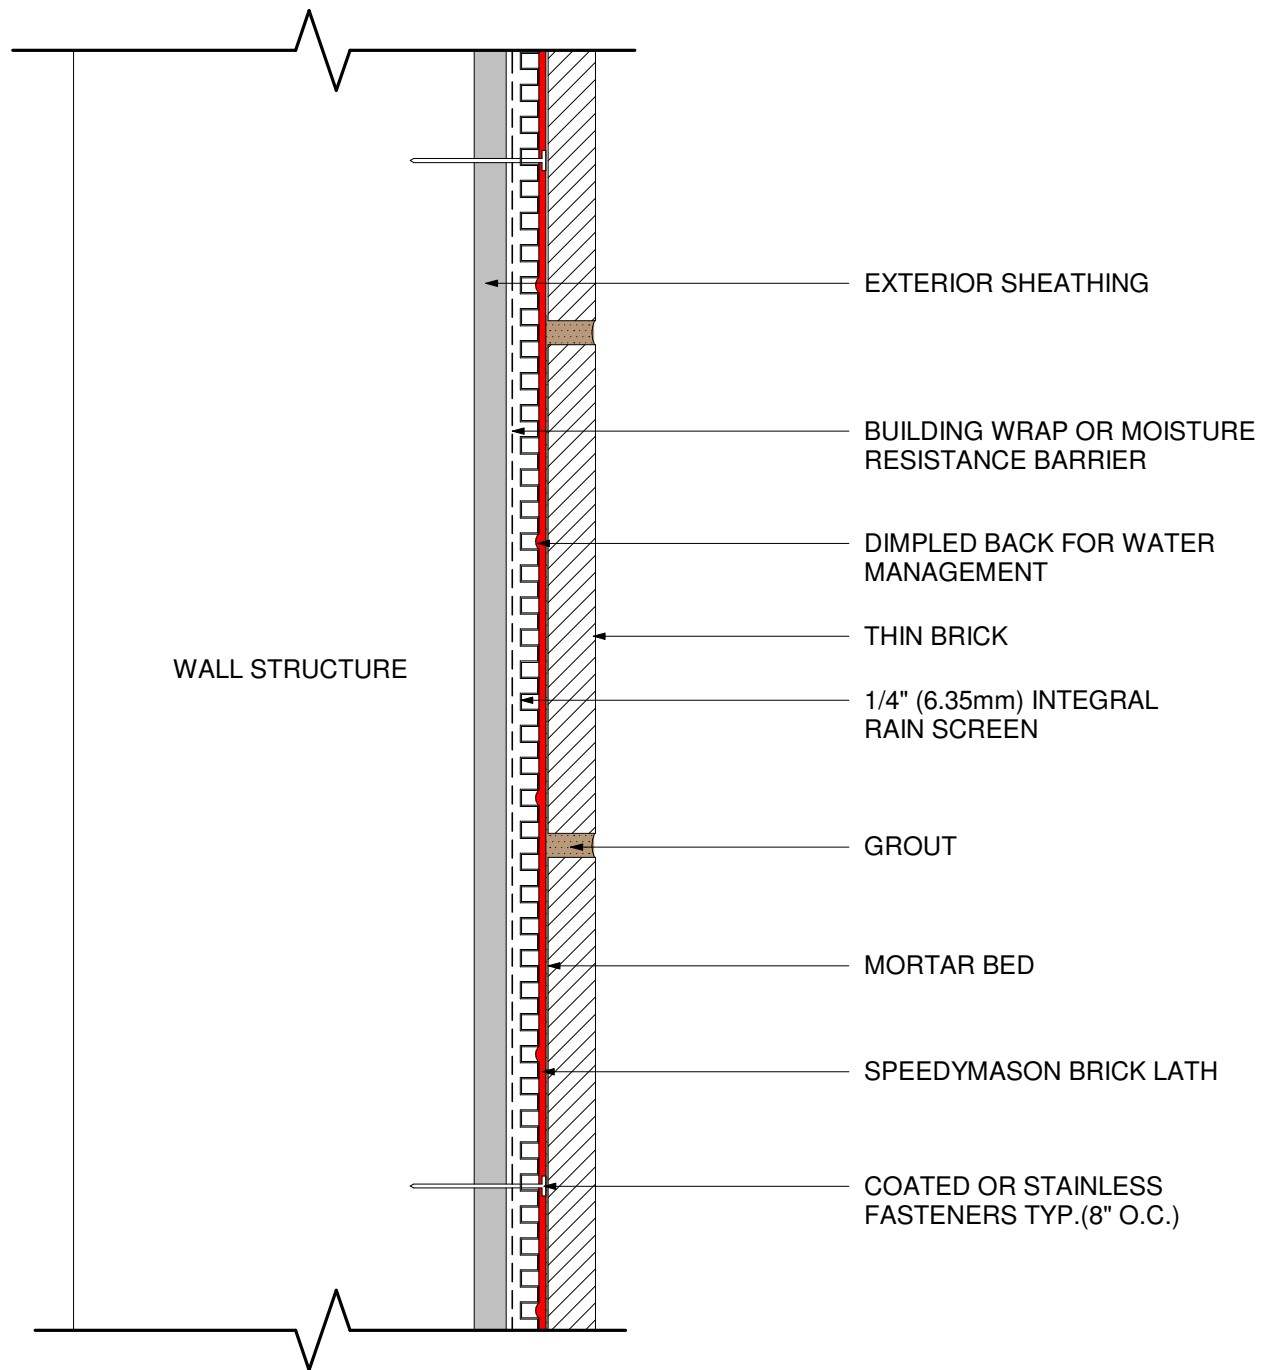

## PLAN VIEW - RAIN SCREEN

Patent No. US 10,106,989 B2


SCALE : NOT TO SCALE

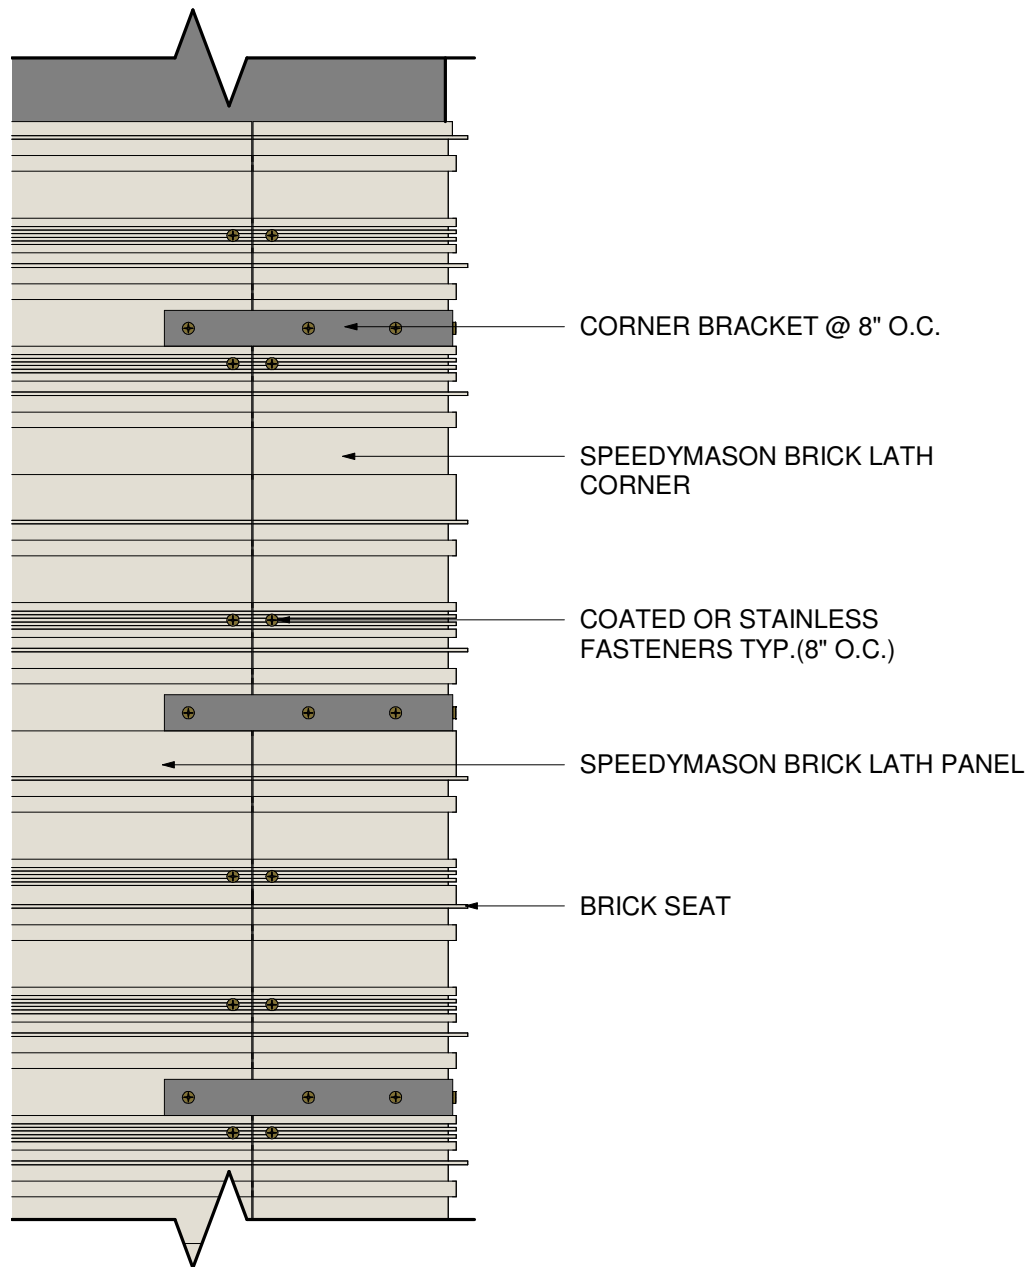

## CORNER - ELEVATION

Patent No. US 10,106,989 B2


SCALE : NOT TO SCALE

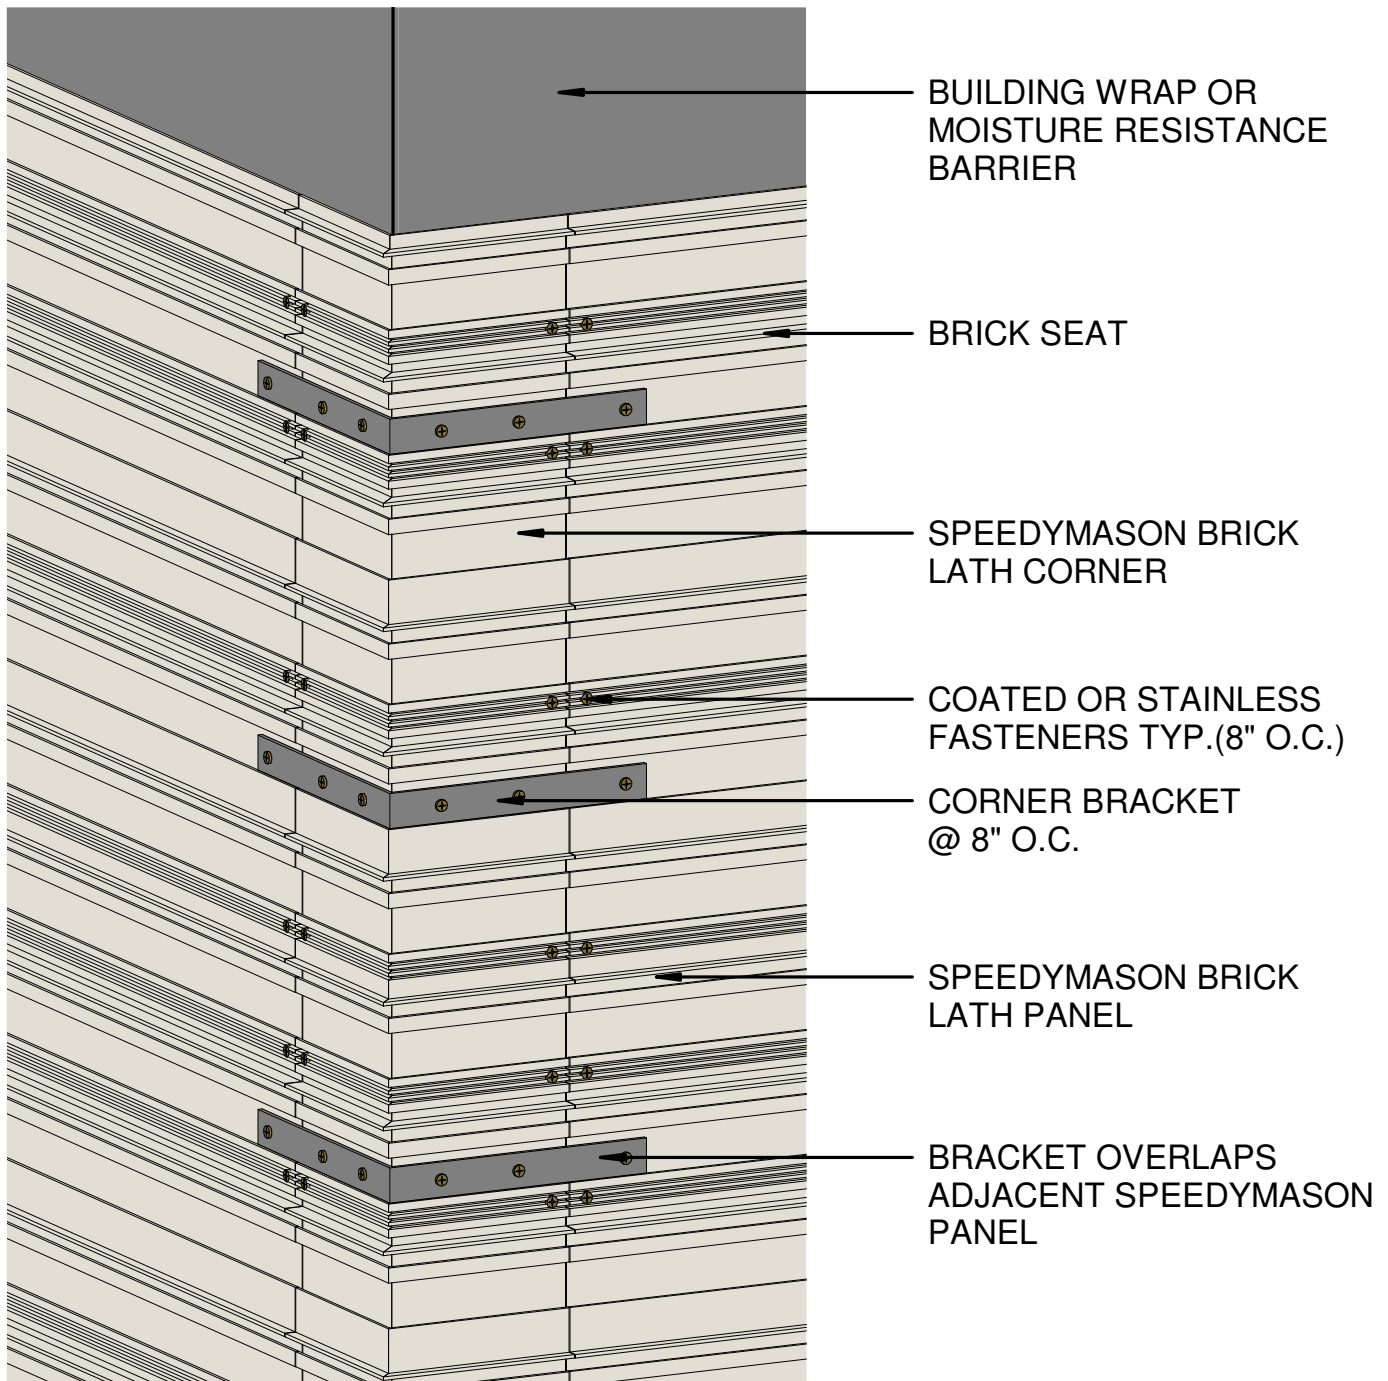

# CORNER

Patent No. US 10,106,989 B2


SCALE : NOT TO SCALE

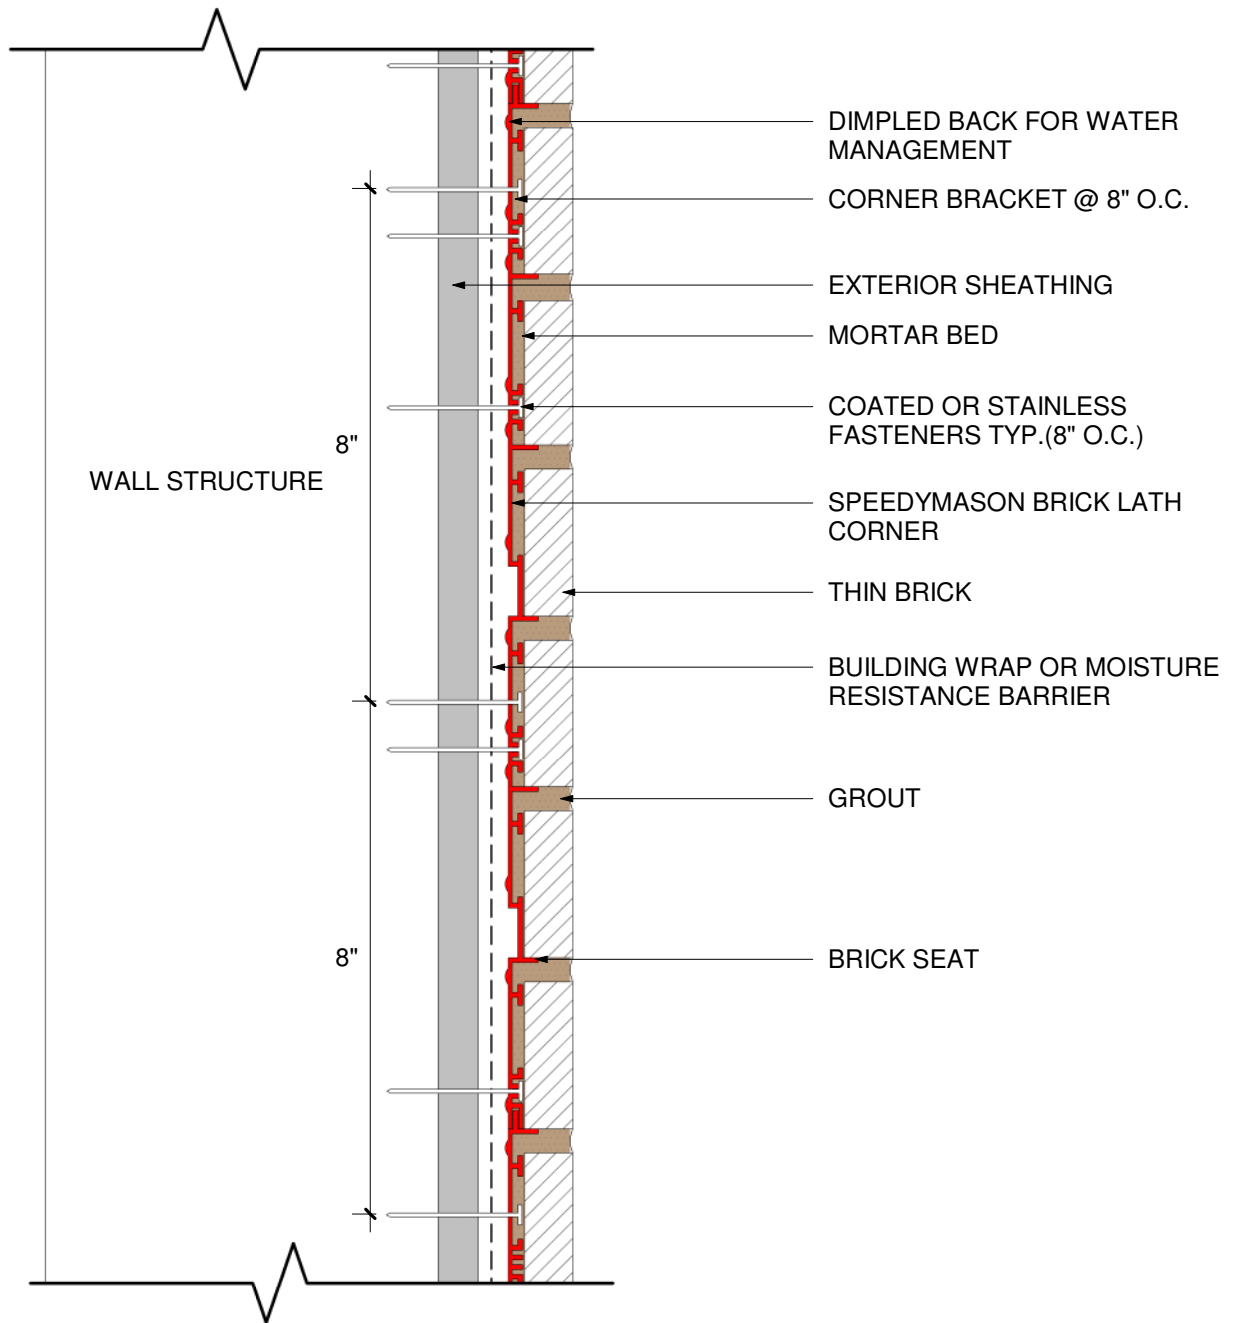

## CORNER - SECTION

Patent No. US 10,106,989 B2


SCALE : NOT TO SCALE

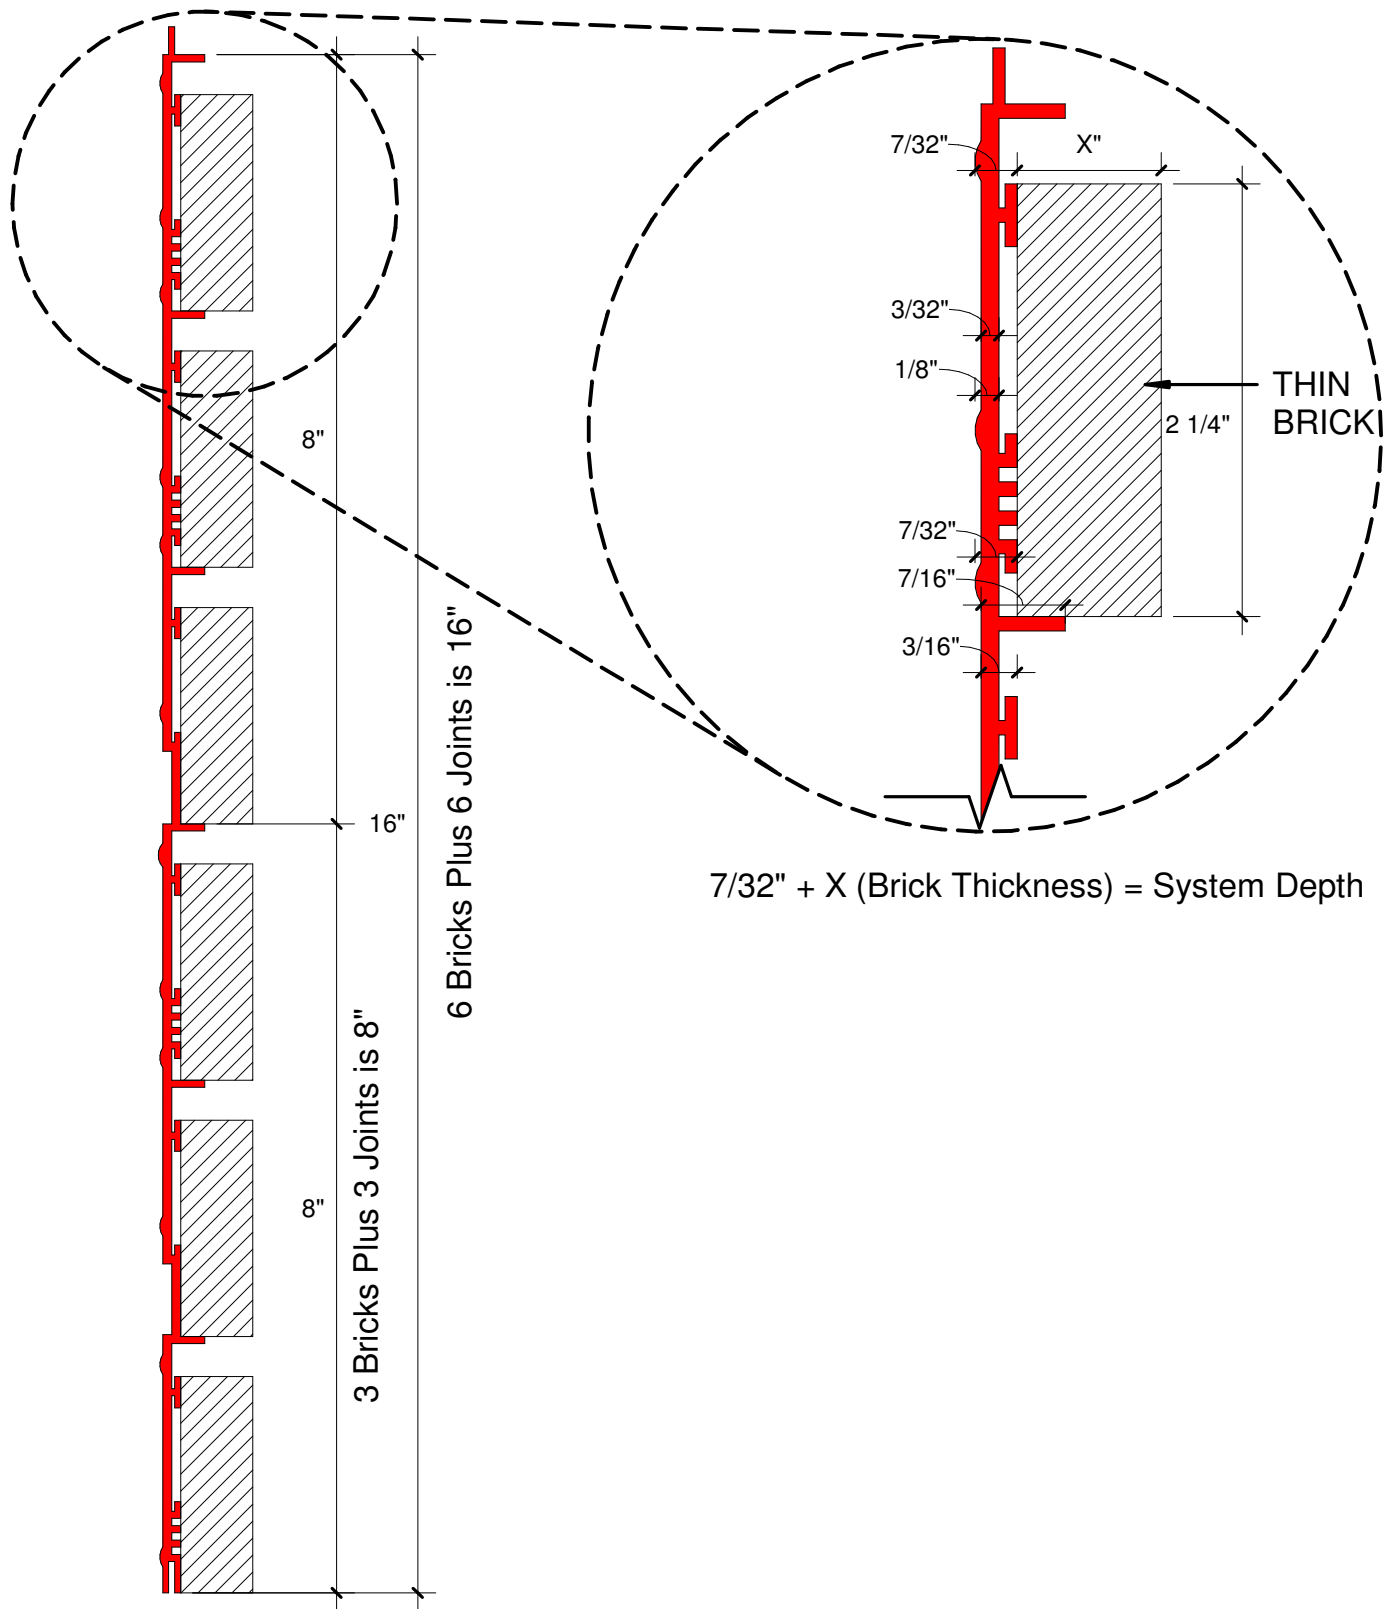

## MODULAR / NORMAN - PANEL PROFILE

Patent No. US 10,106,989 B2

SCALE : NOT TO SCALE

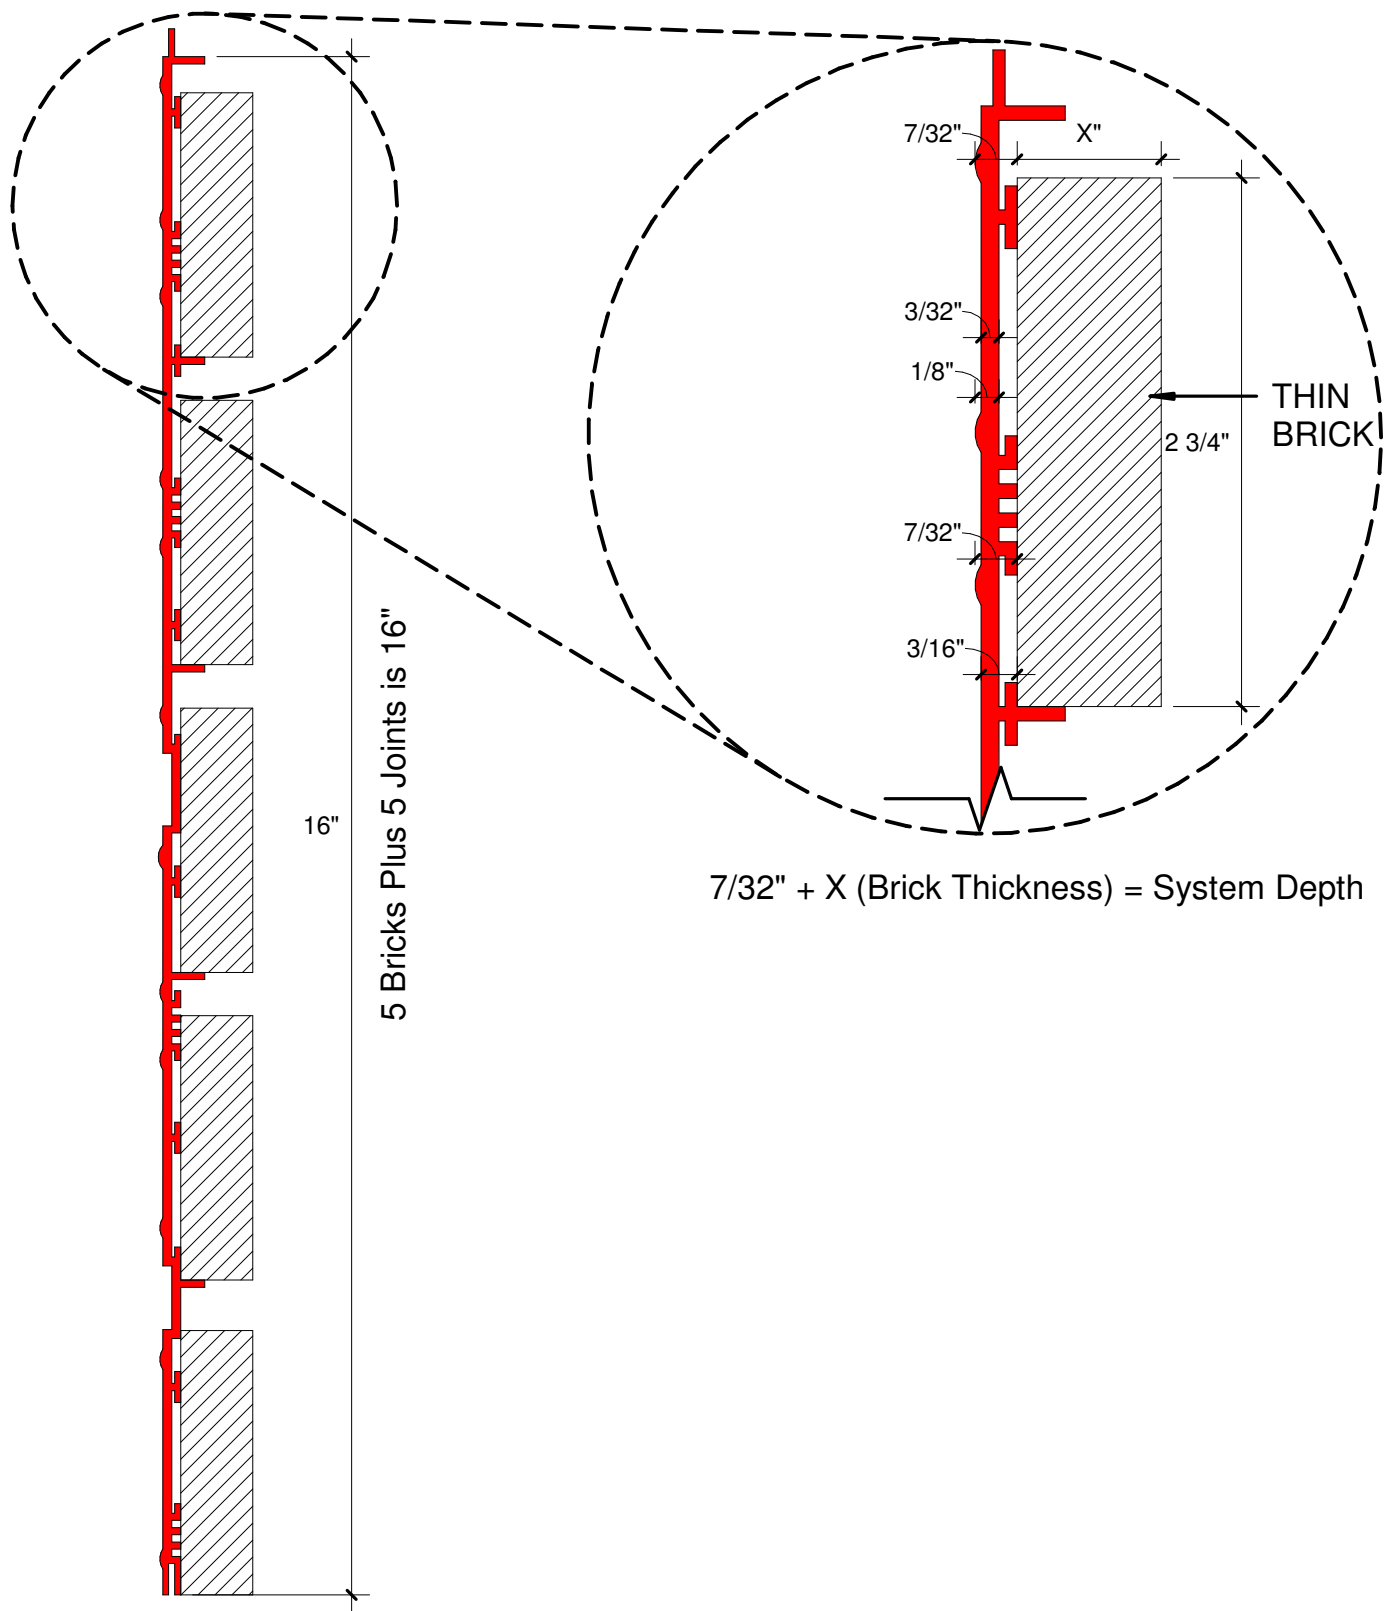


## QUEEN / KING - PANEL PROFILE

Patent No. US 10,106,989 B2

SCALE : NOT TO SCALE



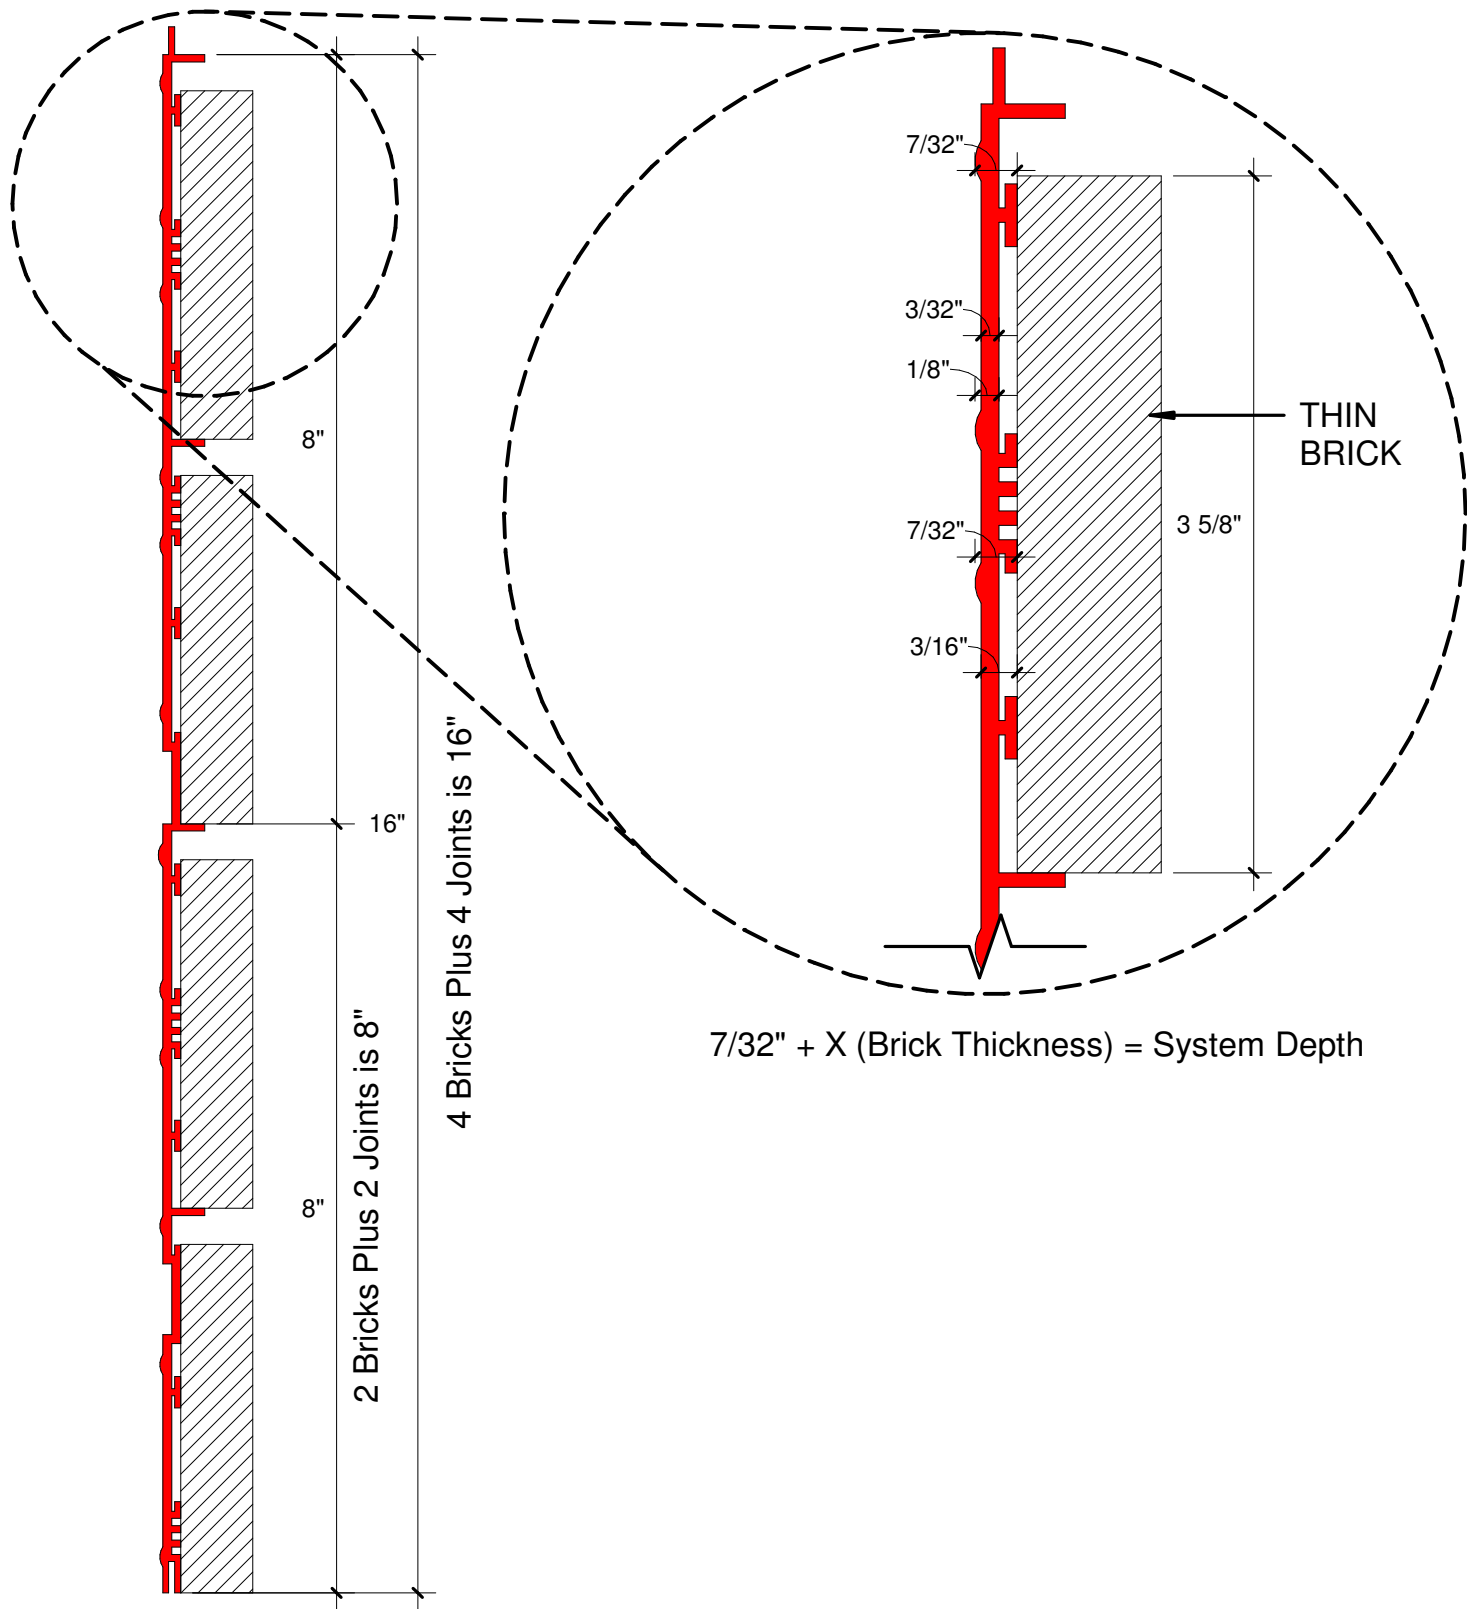

## UTILITY / CLOSURE - PANEL PROFILE

Patent No. US 10,106,989 B2

SCALE : NOT TO SCALE




## Patent No. US 10,106,989 B2

300 Sherry Lynn Lane, Sparta, WI 54656

info@speedymason.com


[www.speedymason.com](http://www.speedymason.com)

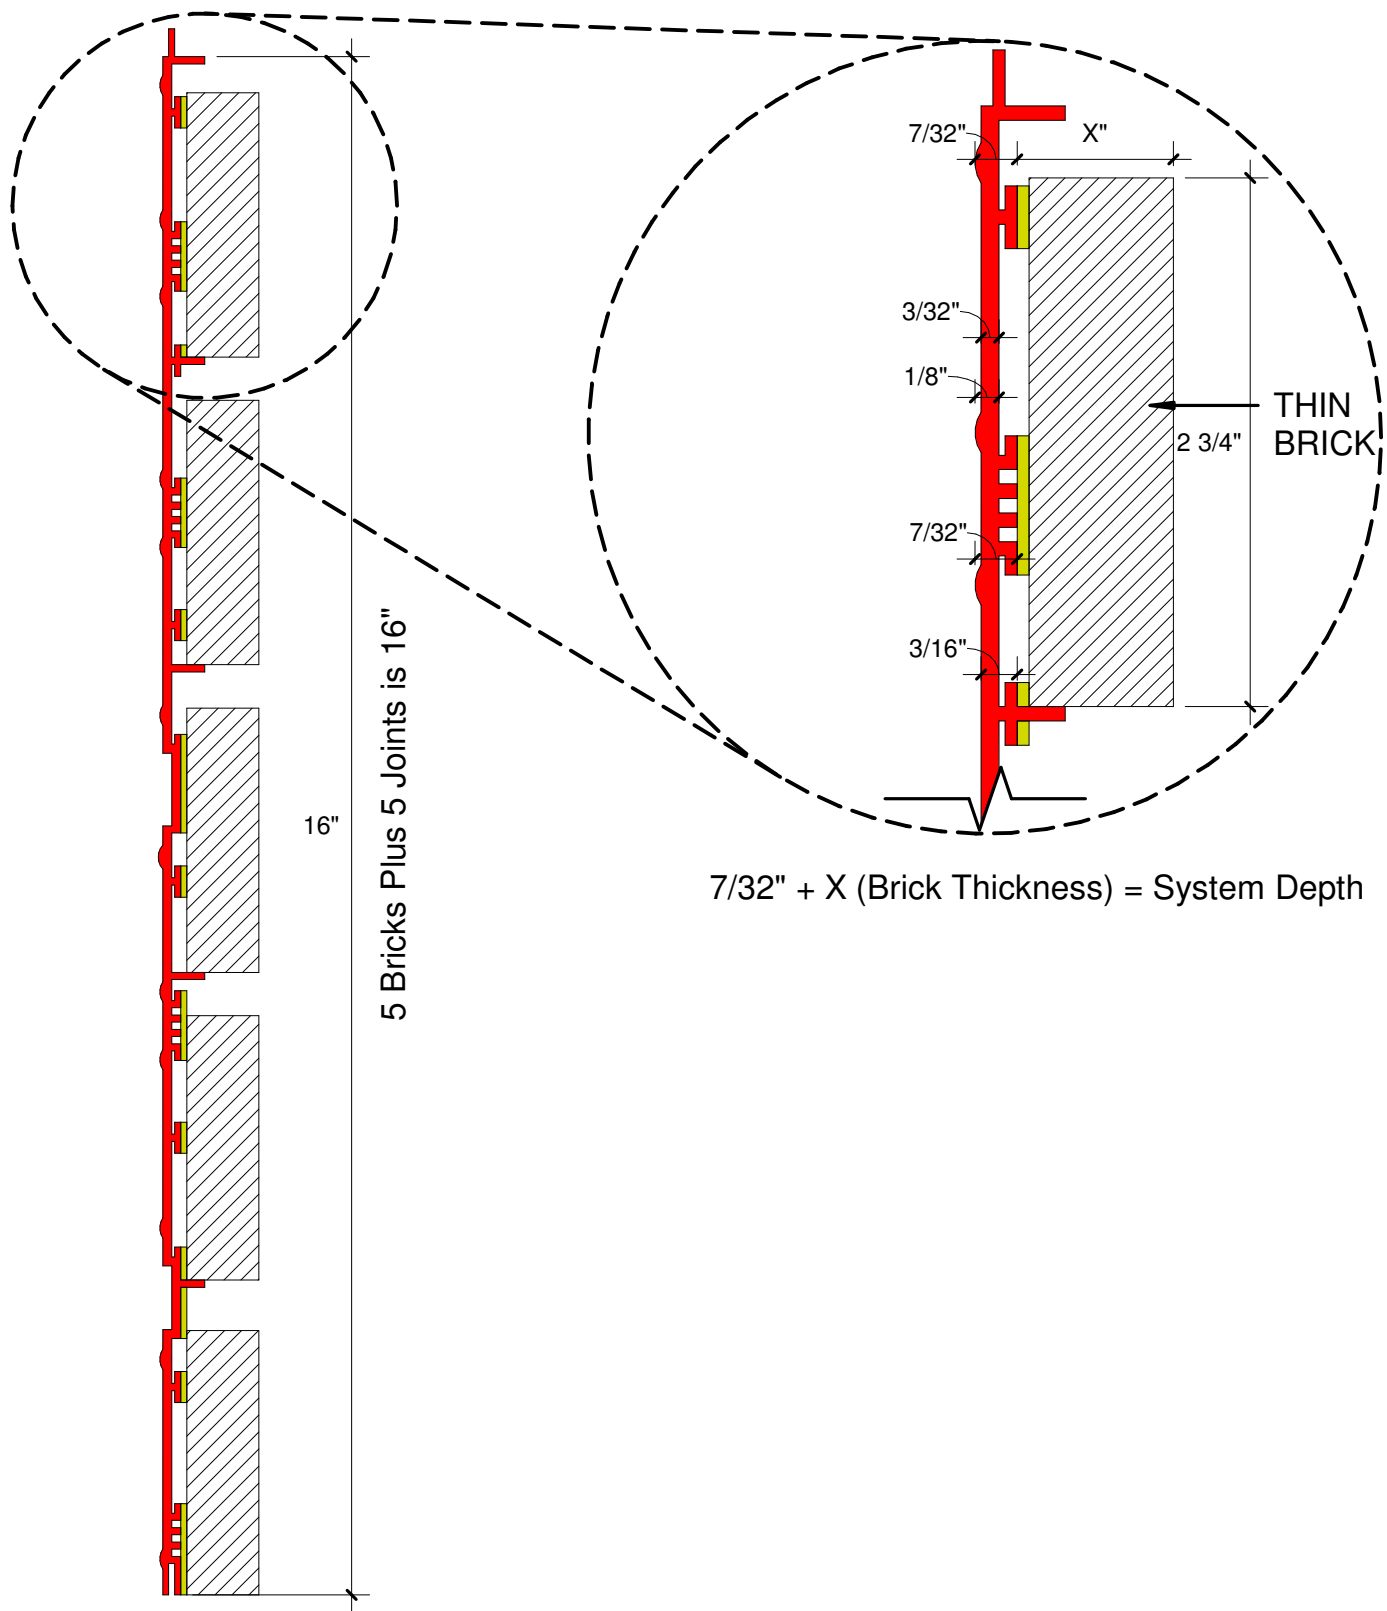

## QUEEN / KING - PEEL N' STICK

Patent No. US 10,106,989 B2


SCALE : NOT TO SCALE

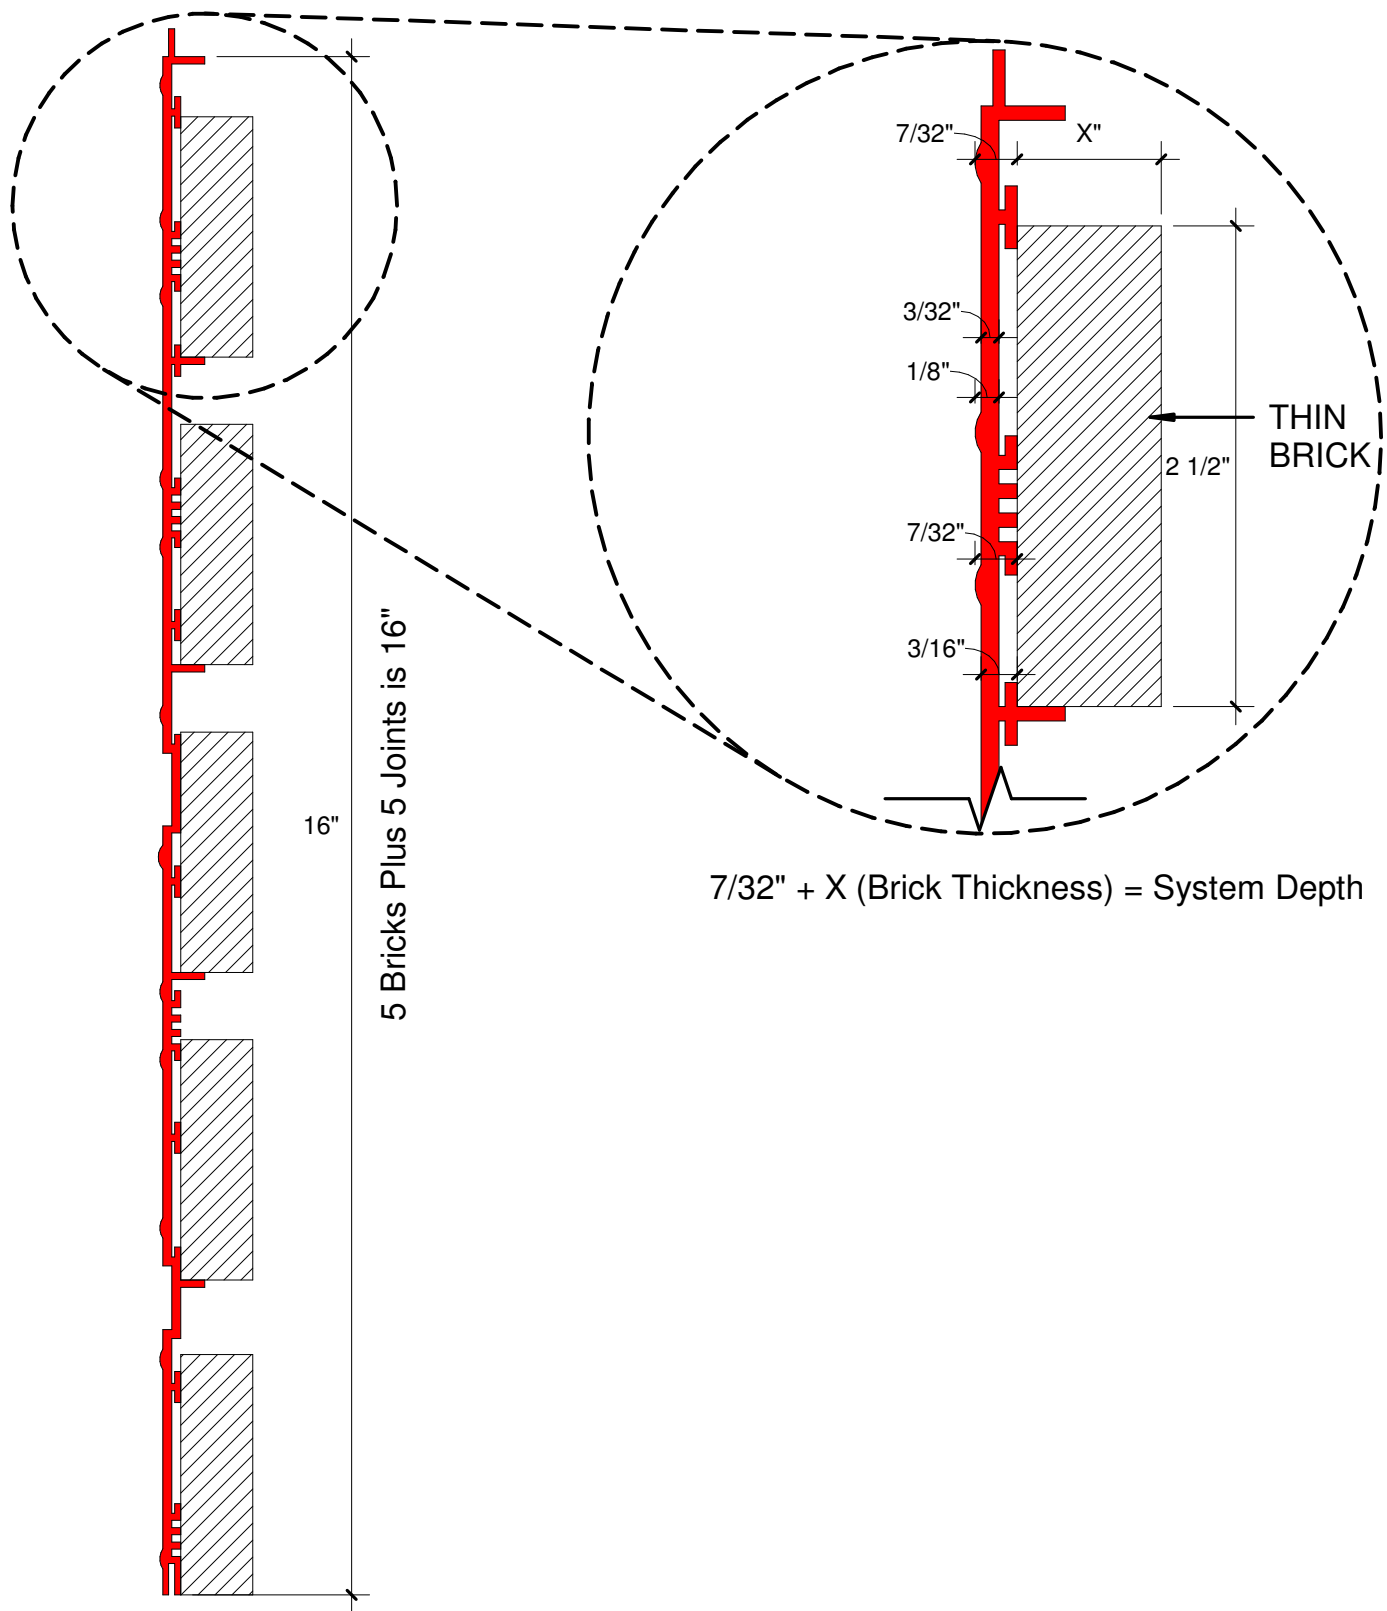

## TUNDRA BRICK DETAIL

Patent No. US 10,106,989 B2


SCALE : NOT TO SCALE

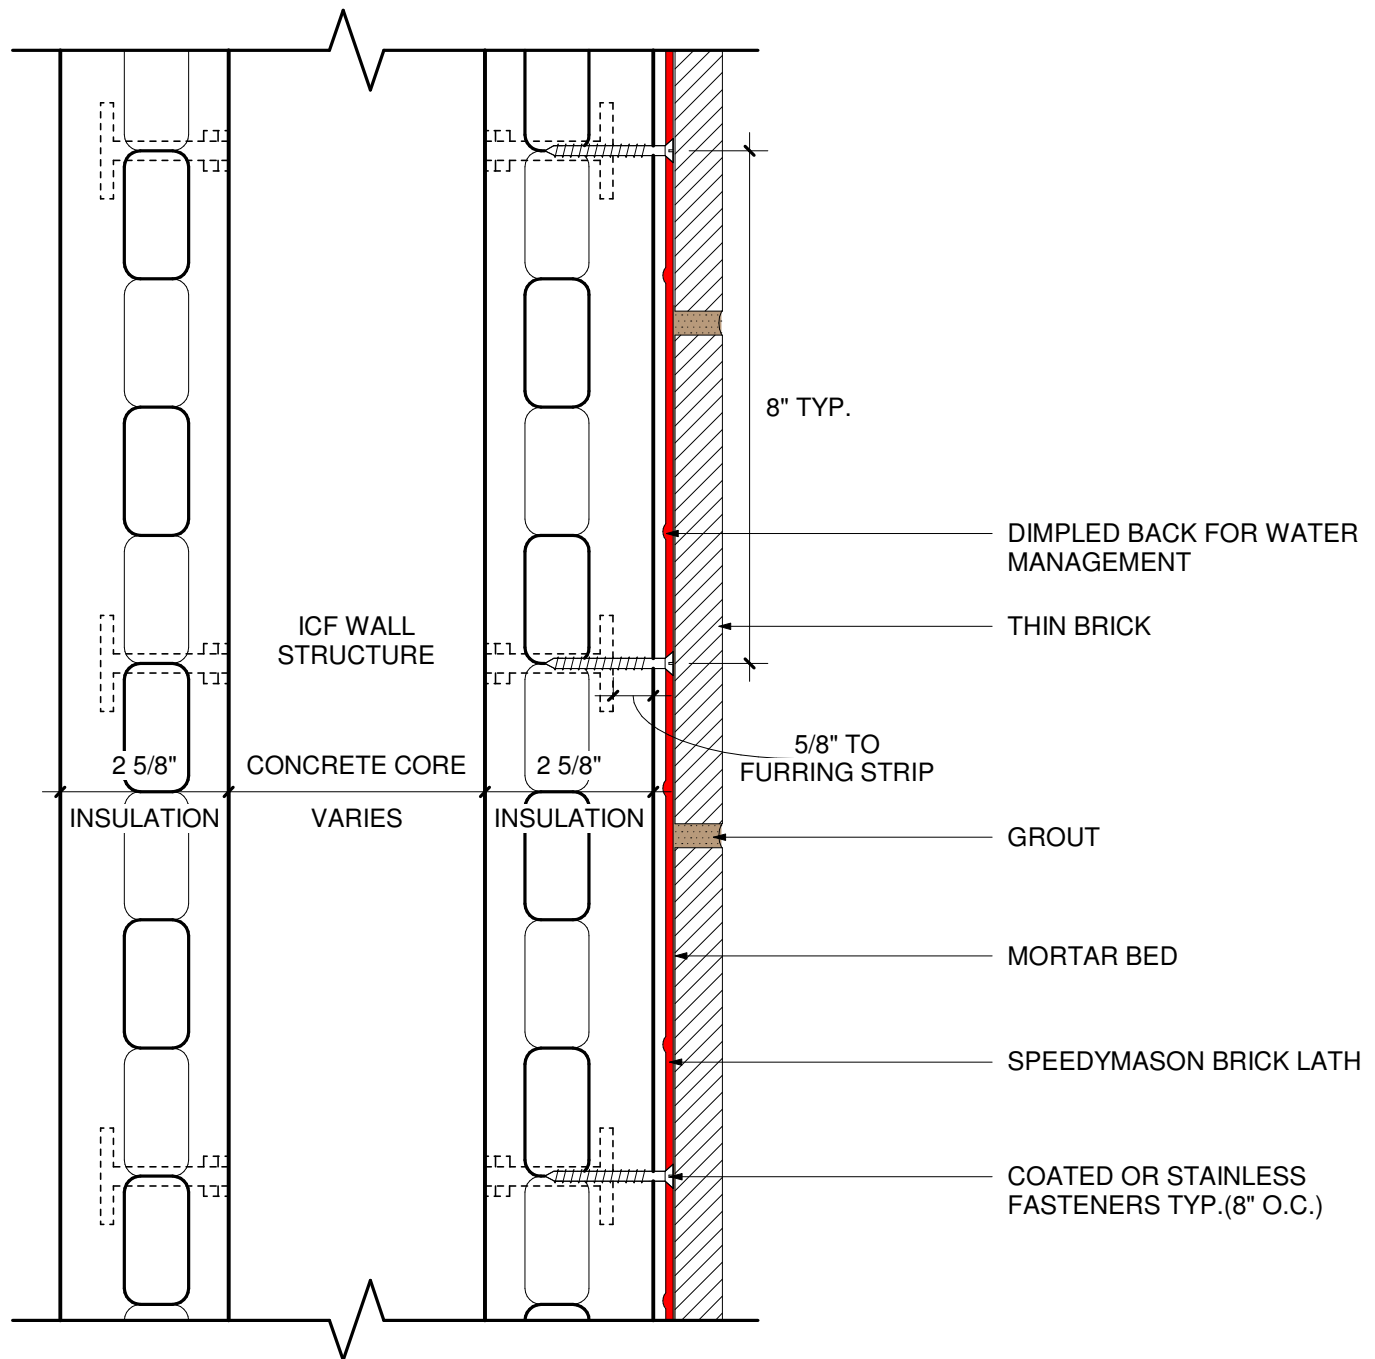

## PLAN VIEW - ICF STRUCTURE

Patent No. US 10,106,989 B2


SCALE : NOT TO SCALE

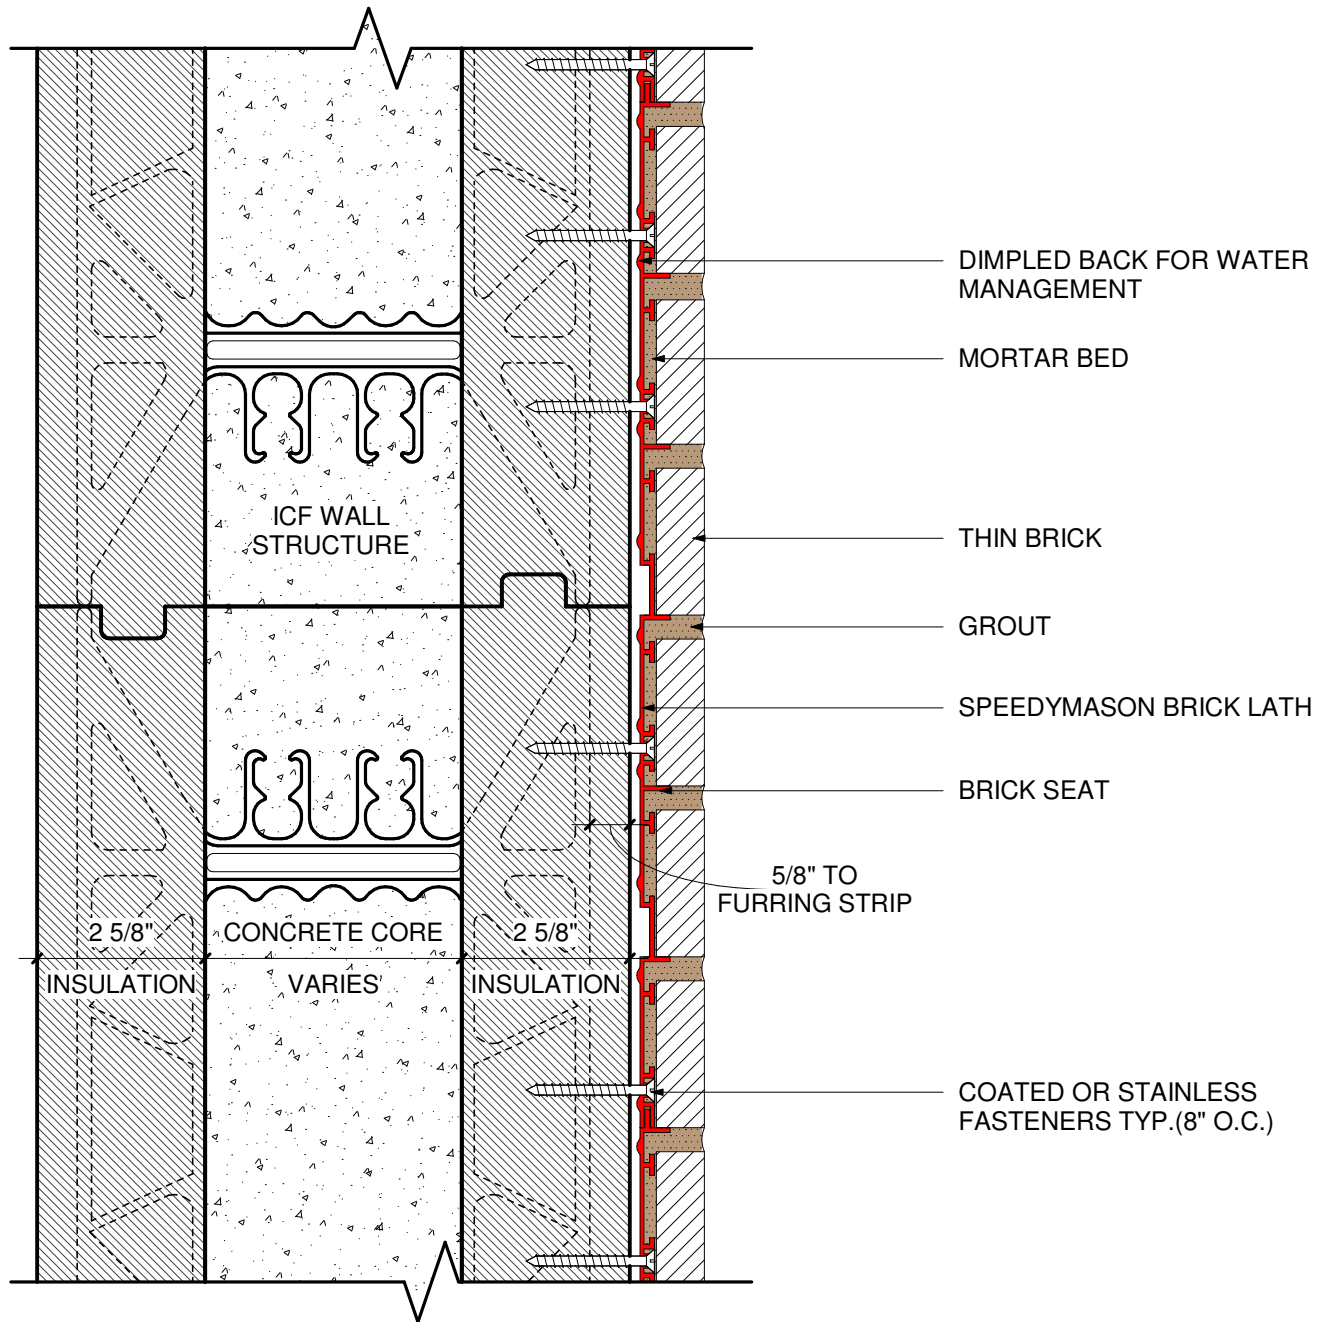

## WALL SECTION - ICF STRUCTURE

Patent No. US 10,106,989 B2

SCALE : NOT TO SCALE

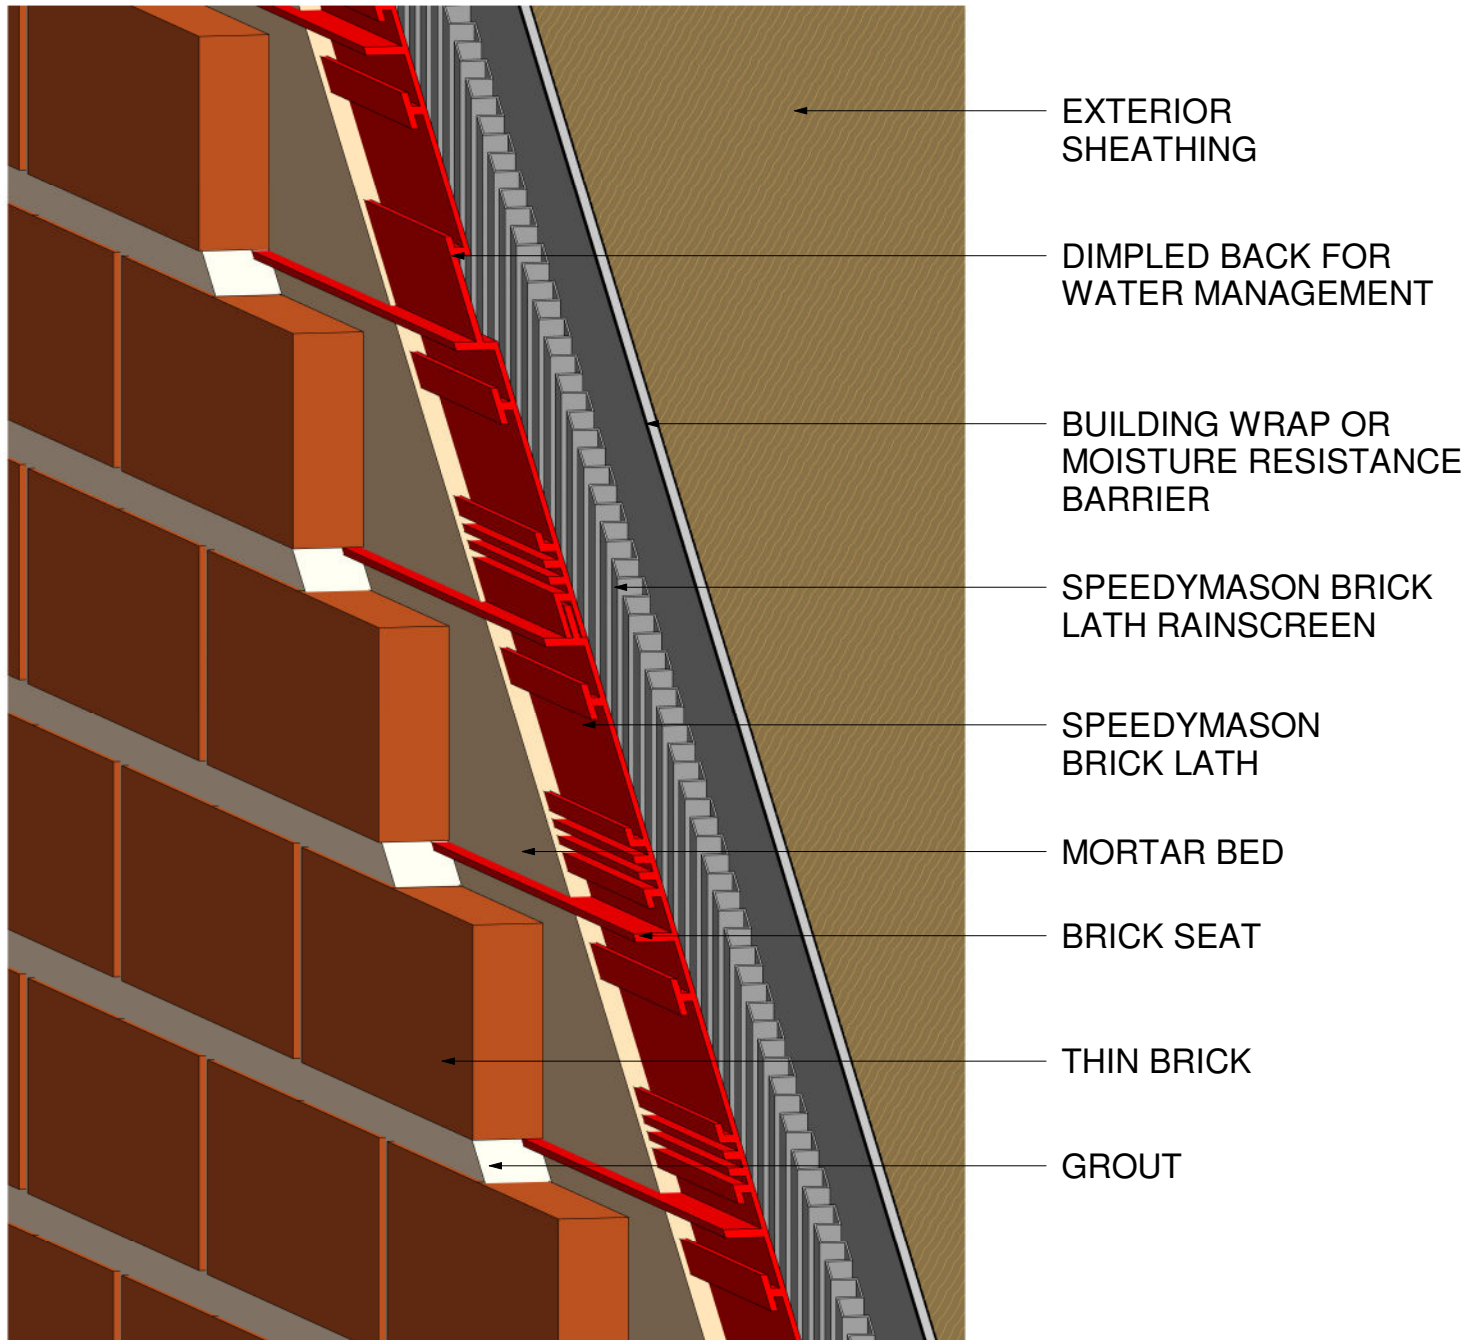


## BRICK LATH - RAINSCREEN

Patent No. US 10,106,989 B2

SCALE : NOT TO SCALE



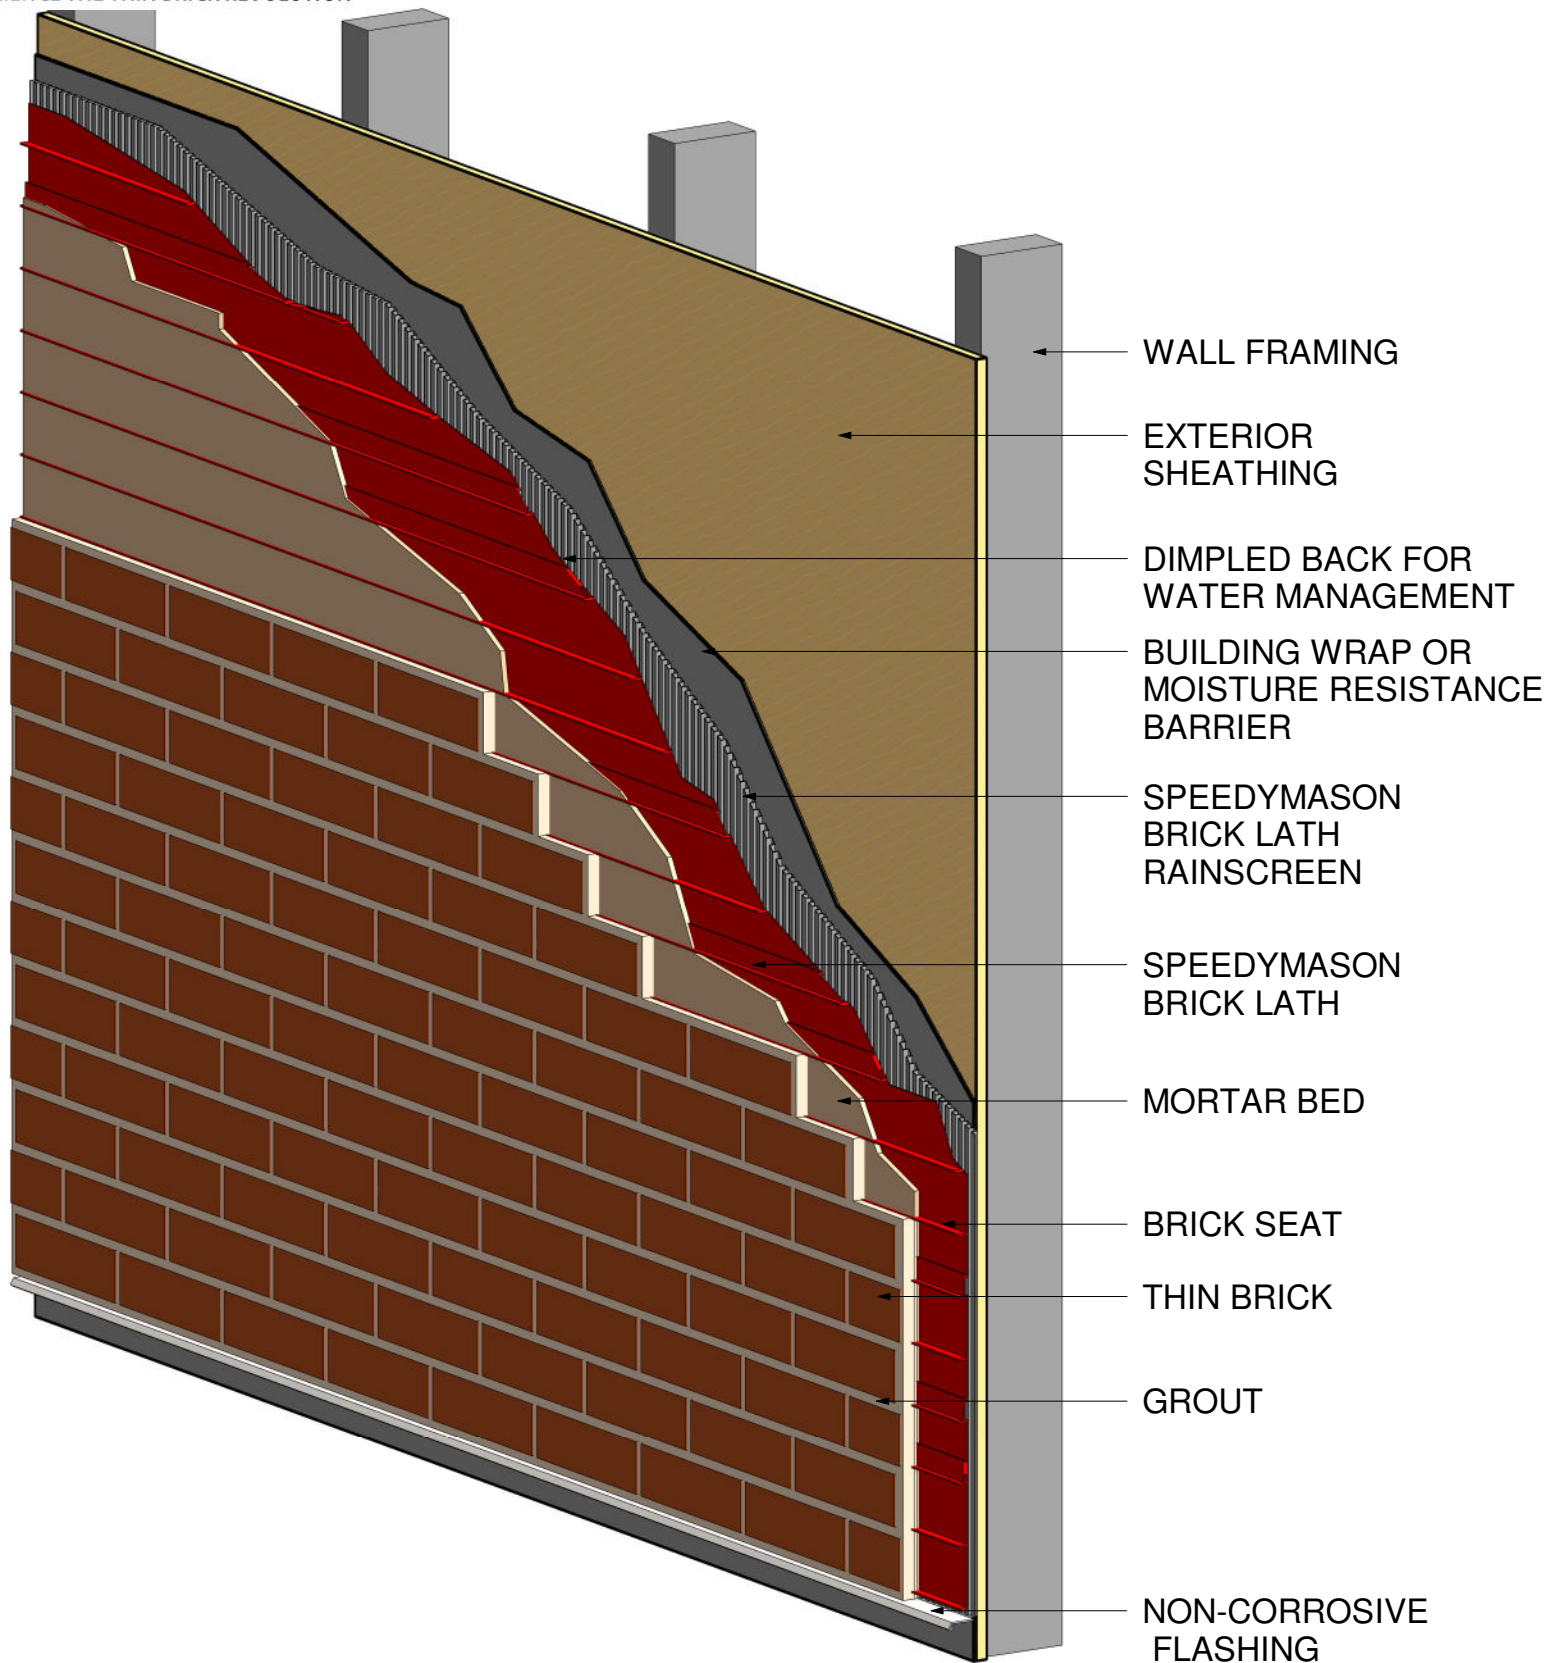

## BRICK LATH - RAINSCREEN

Patent No. US 10,106,989 B2

SCALE : NOT TO SCALE